


DO NOT SCALE FROM THIS DRAWING. WORK TO DIMENSIONS SHOWN. ANY DIMENSIONS SHOWN IN THIS DRAWING ARE APPROXIMATE AND SHOULD ONLY BE REPRODUCED WITH YOUR EXPRESS PERMISSION.

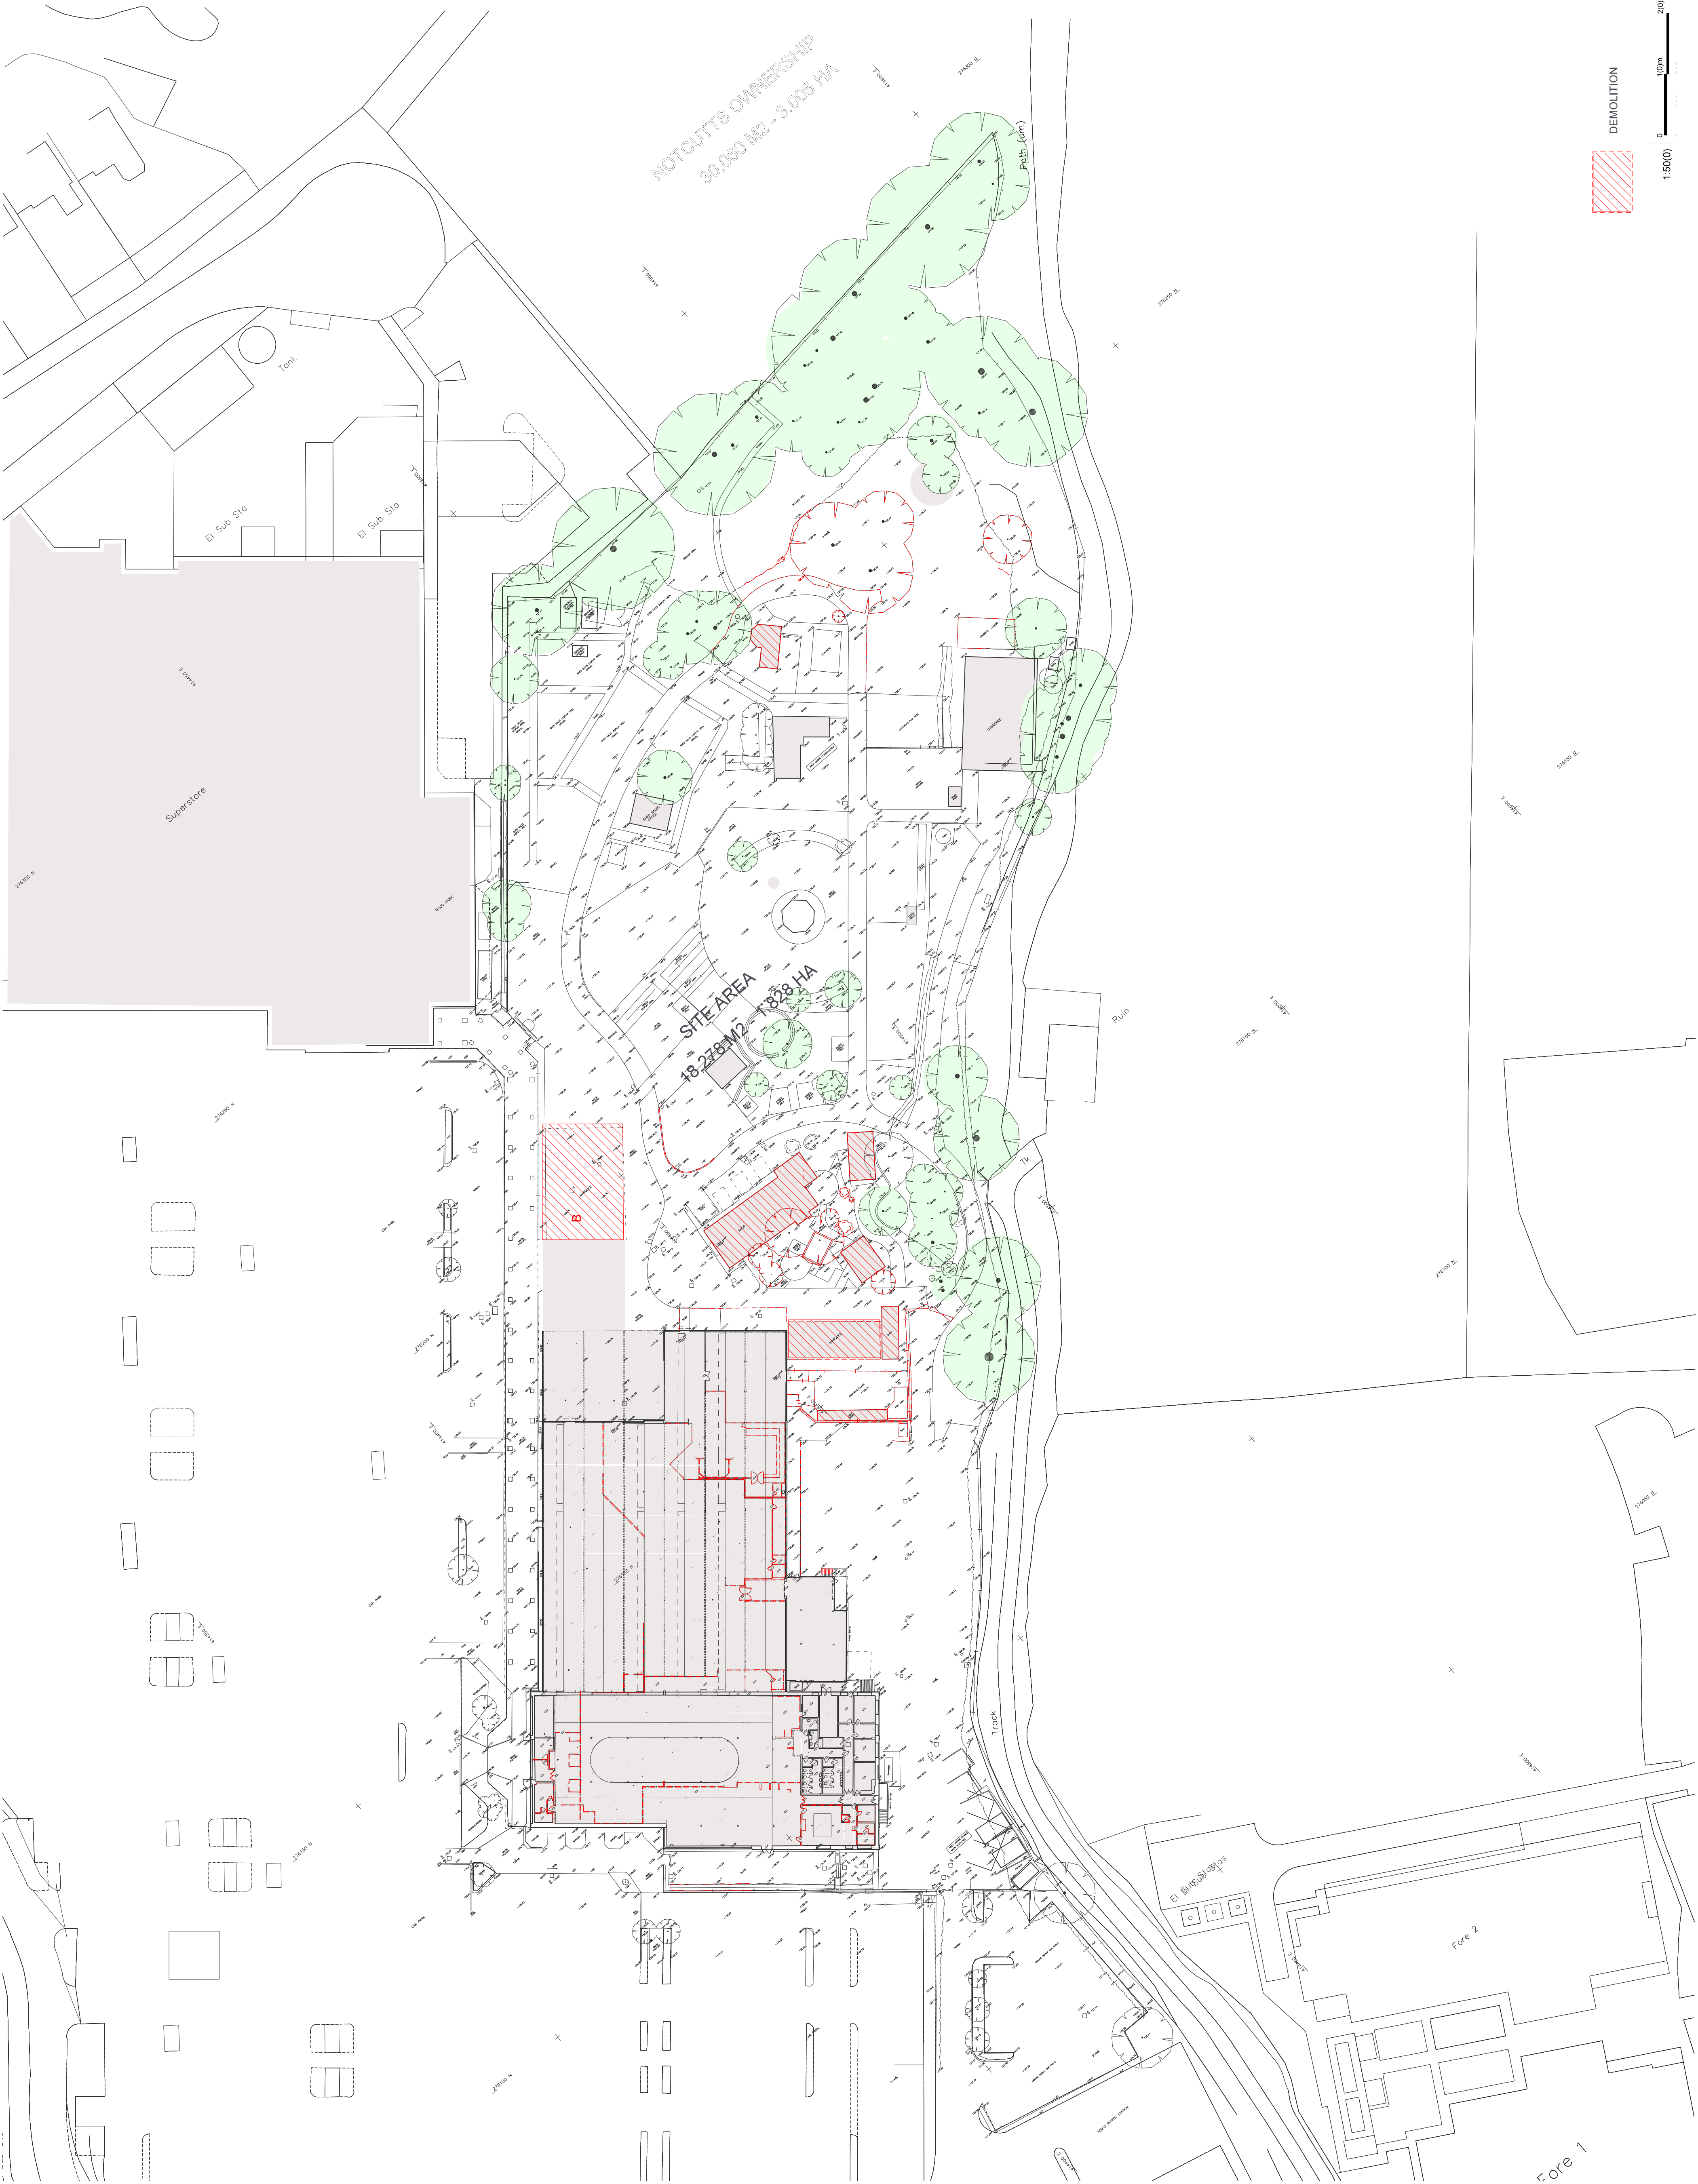

REV	NOTE	DRN	DATE
D	DRAFT PLANNING ISSUE	TV	17.04.18

X	SKETCH	BUILDING REGS
	PRELIMINARY	TENDER
	APPROVAL	CONSTRUCTION
	PLANNING	HAS FILE

Stanley Bragg
ARCHITECTS
STANLEY BRAGG ARCHITECTS LIMITED
ABBEYGATE ONE, WHITEFELL ROAD, COLCHESTER CO2 7DF
T: 01206 571371 F: 01206 196467
E: info@stanleybragg.co.uk

CLIENT	NOTCUTTS
PROJECT	SOLIHULL
DRAWING	EXIST SITE PLAN
SCALE	1:500 @ A1
CHECKED	GR
DATE	MARCH 2018
REVISION	D
DRAWING NUMBER	6278/1101

