


DO NOT SCALE FROM THIS DRAWING. WORK TO FOURED DIMENSIONS.
THIS DRAWING IS THE PROPERTY OF STANLEY BRAGG ARCHITECTS
AND SHOULD ONLY BE REPRODUCED WITH THEIR EXPRESS PERMISSION.

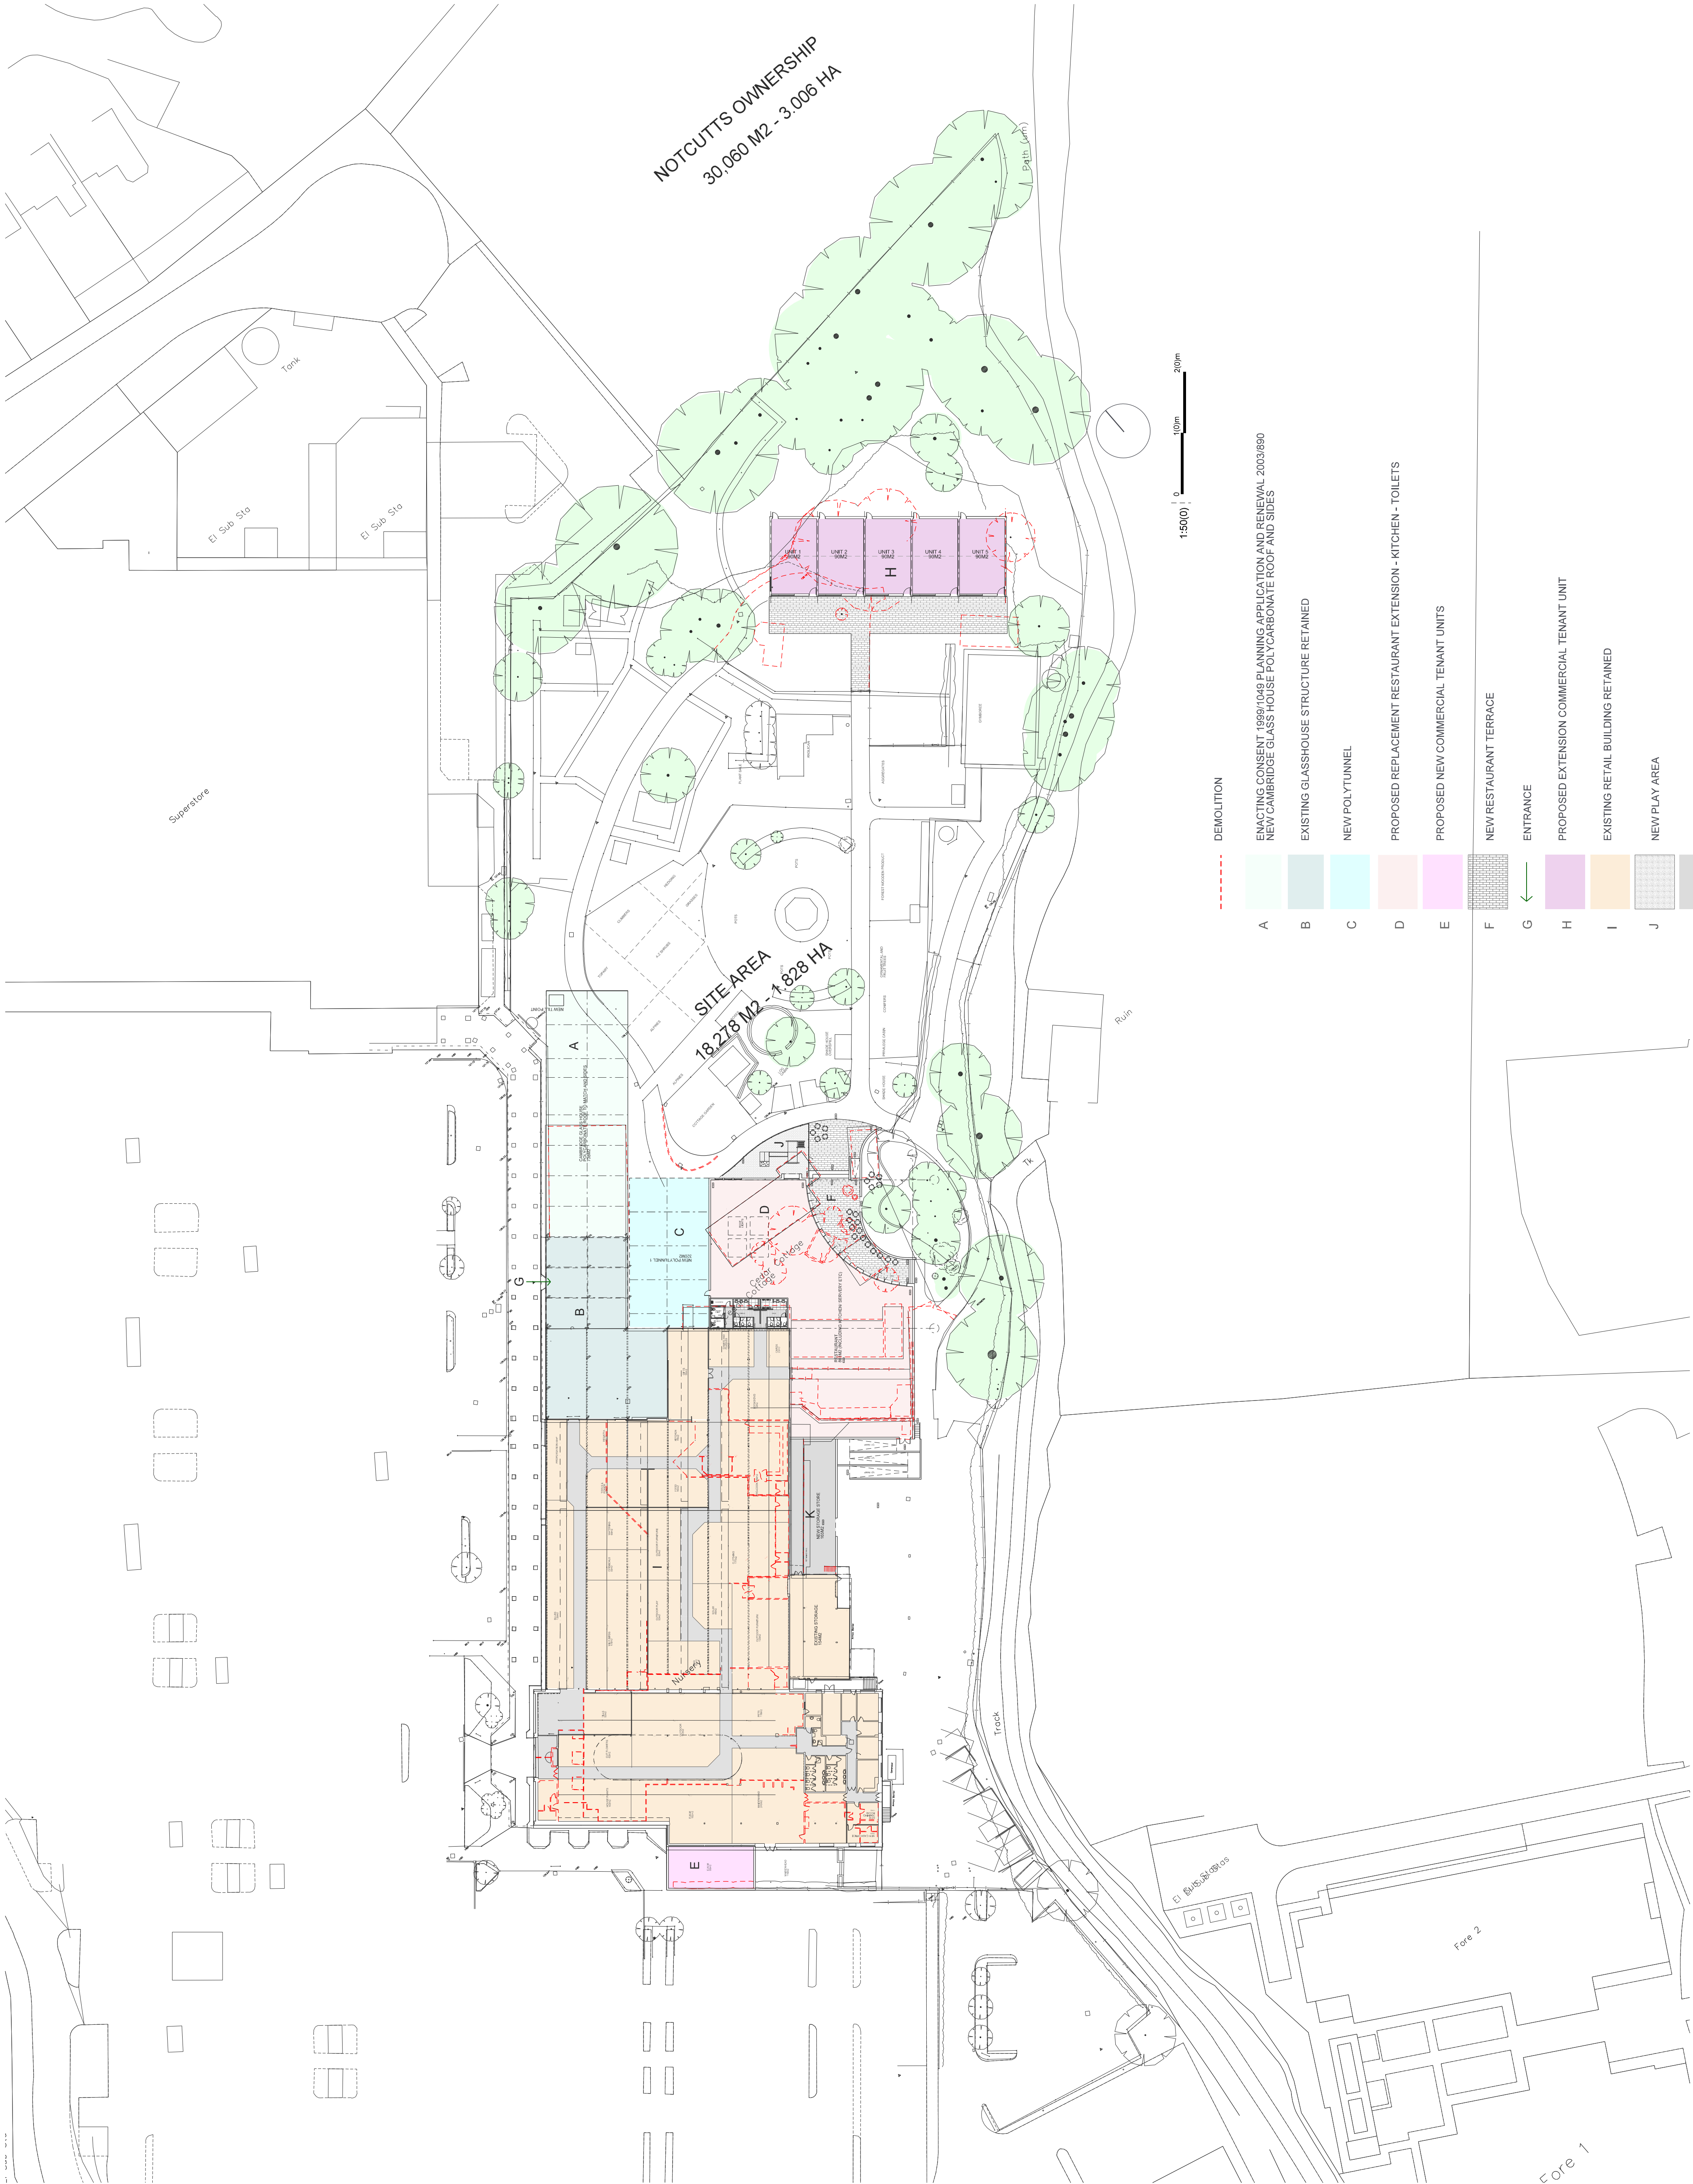

D	DRAFT PLANNING ISSUE	TV	17.04.18		
REV	NOTE		DRN	DATE	

	SKETCH	BUILDING REGS
	PRELIMINARY	TENDER
	APPROVAL	CONSTRUCTION
X	PLANNING	HAS FILE

Stanley Bragg
ARCHITECTS
100, WHITEHALL ROAD, CHESTER CH1 1DT
T: 01208 571371 F: 01208 196467
E: info@stanleybragg.co.uk

CLIENT	NOTCUTTS
PROJECT	SOLIHULL
DRAWING	PROPOSED SITE PLAN
SCALE	1:500 @ A1
DATE	MARCH 2018
DRAWING NUMBER	6278/1103