



FRONT ELEVATION



REAR ELEVATION



SIDE ELEVATION 1  
(LEFT SIDE, PLOT 4 & 6)




SIDE ELEVATION 2  
(RIGHT SIDE, PLOT 5 & 7)

HOUSE TYPE B  
PLOTS 4-7



FRONT ELEVATION  
(FACING STRATFORD ROAD)

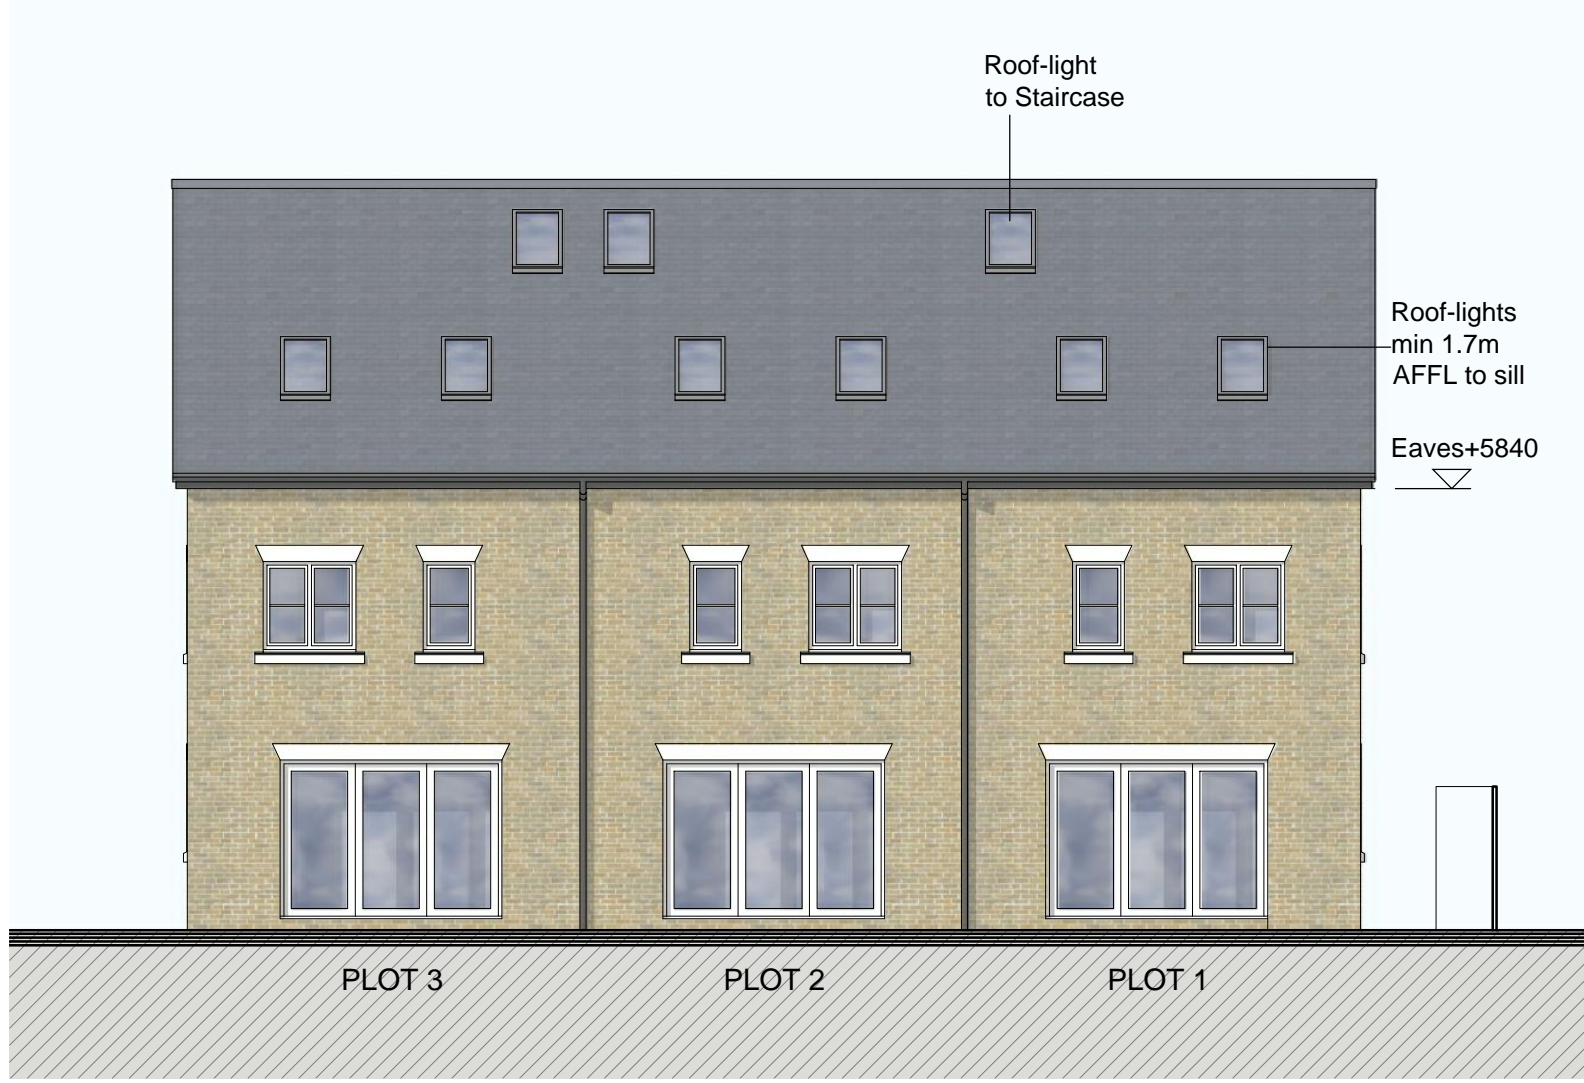

REAR ELEVATION



SIDE ELEVATION 1  
(LEFT SIDE, PLOT 1)



SIDE ELEVATION 2  
(RIGHT SIDE, PLOT 3)

HOUSE TYPE A  
PLOTS 1-3

MATERIALS SCHEDULE

WALLS	FACING BRICK Buff stock brick
FEATURES	CAST STONE HEADS, CILLS ETC Colour - portland
WINDOWS	UPVC Colour - white
ROOF	PLAIN CLAY TILE Colour - dark grey
DORMER	LEADWORK Colour - grey
EAVES	UPVC Colour - black
RWG	UPVC GUTTERS AND RWP Colour - black

revisions		revision notes	design change	checked
rev.	date			

drawing status  
**Planning Drawing**  
job title  
1349-1351 STRATFORD ROAD,  
SHIRLEY, SOLIHULL  
FOR FIVE HOMES (SHIRLEY) LTD  
drawing title  
**ELEVATIONS**

fb Architecture Ltd.		Check all dimensions and verify on site. Report any errors or omissions			
first issued	drawn by	deg sheet size	scale	checked	
MAY 2020	MM	A1	1:100	MM	
job code	drawing number			revision	
1485	1485 - 04			-	

