




FIRST FLOOR PLAN

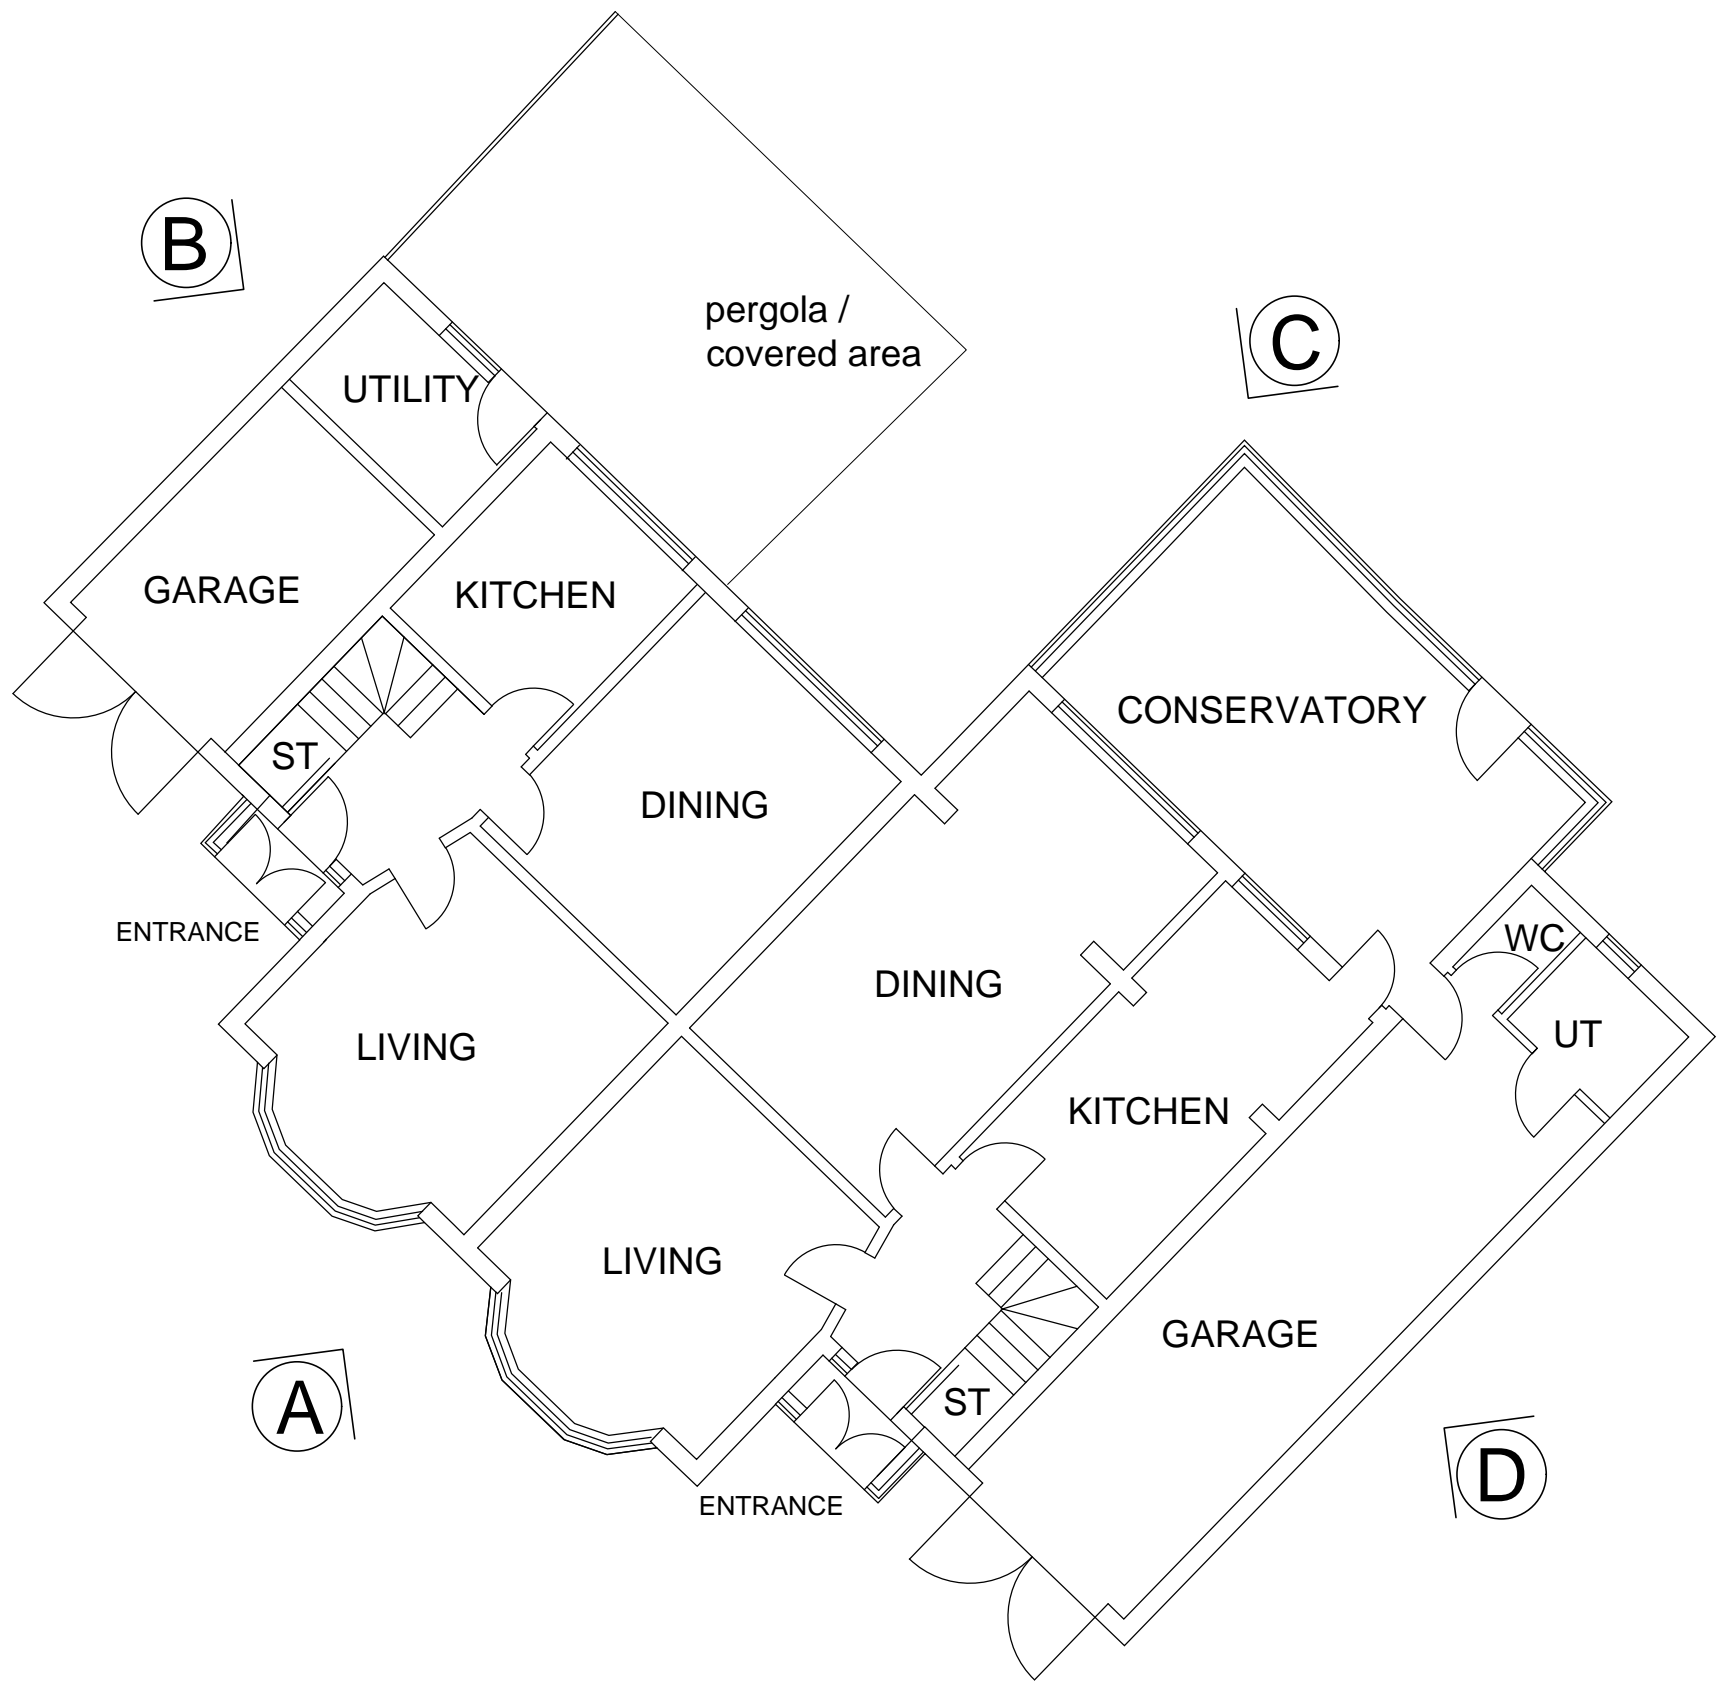


GROUND FLOOR PLAN


EXISTING BUILDING - PLANS AND ELEVATIONS
SCALE 1:100 @A1




FRONT ELEVATION (A)

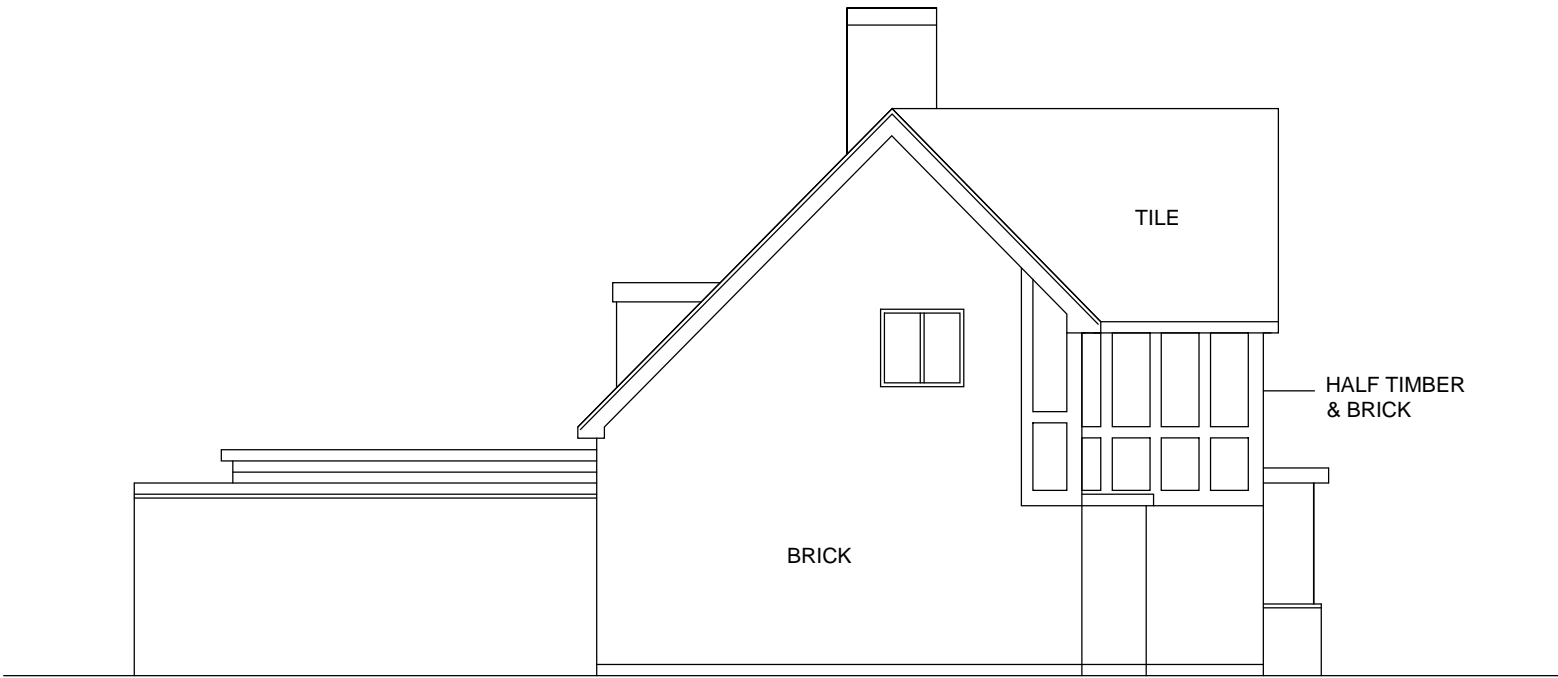


SIDE ELEVATION (B)

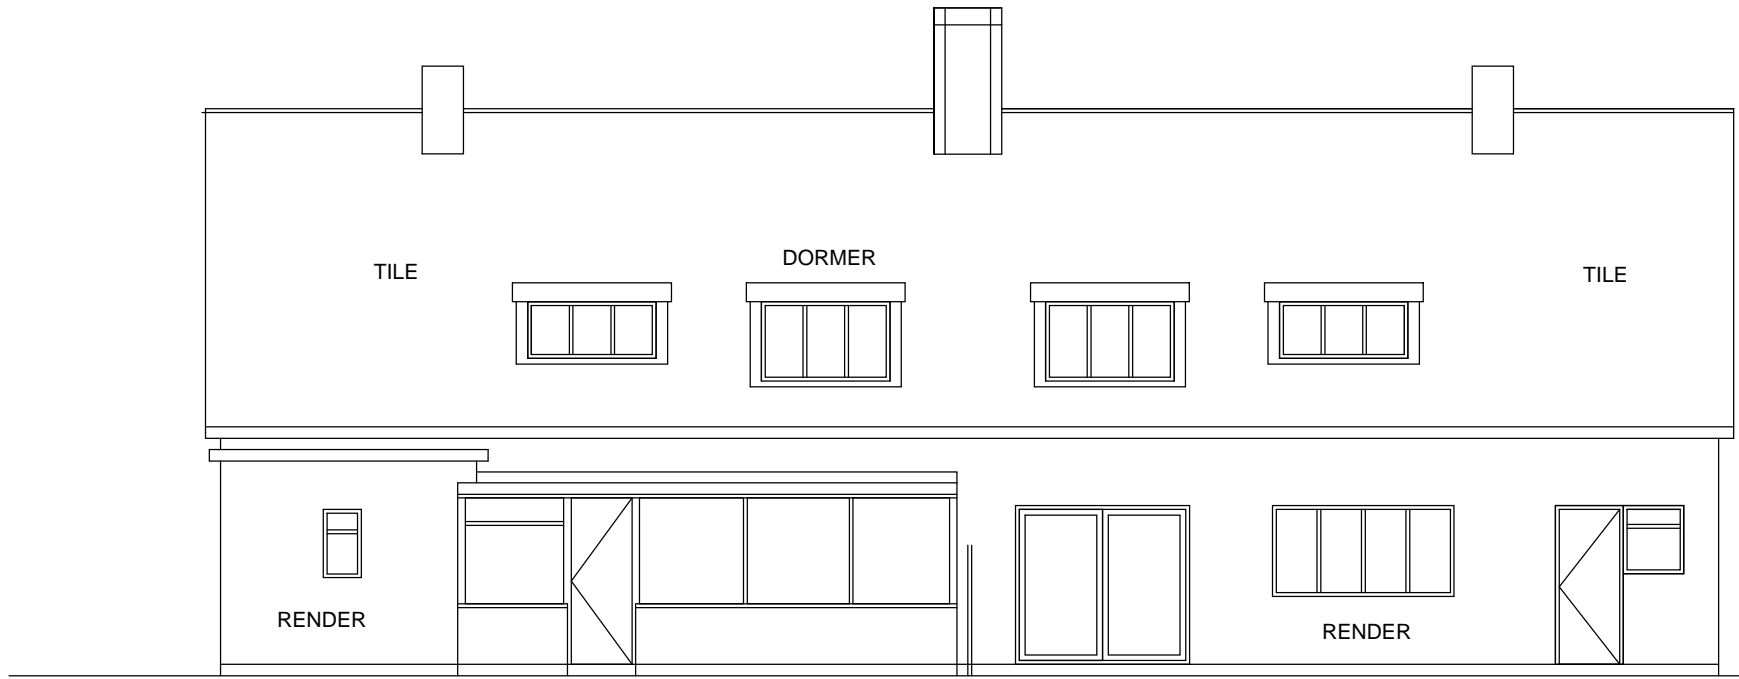

REAR ELEVATION (C)

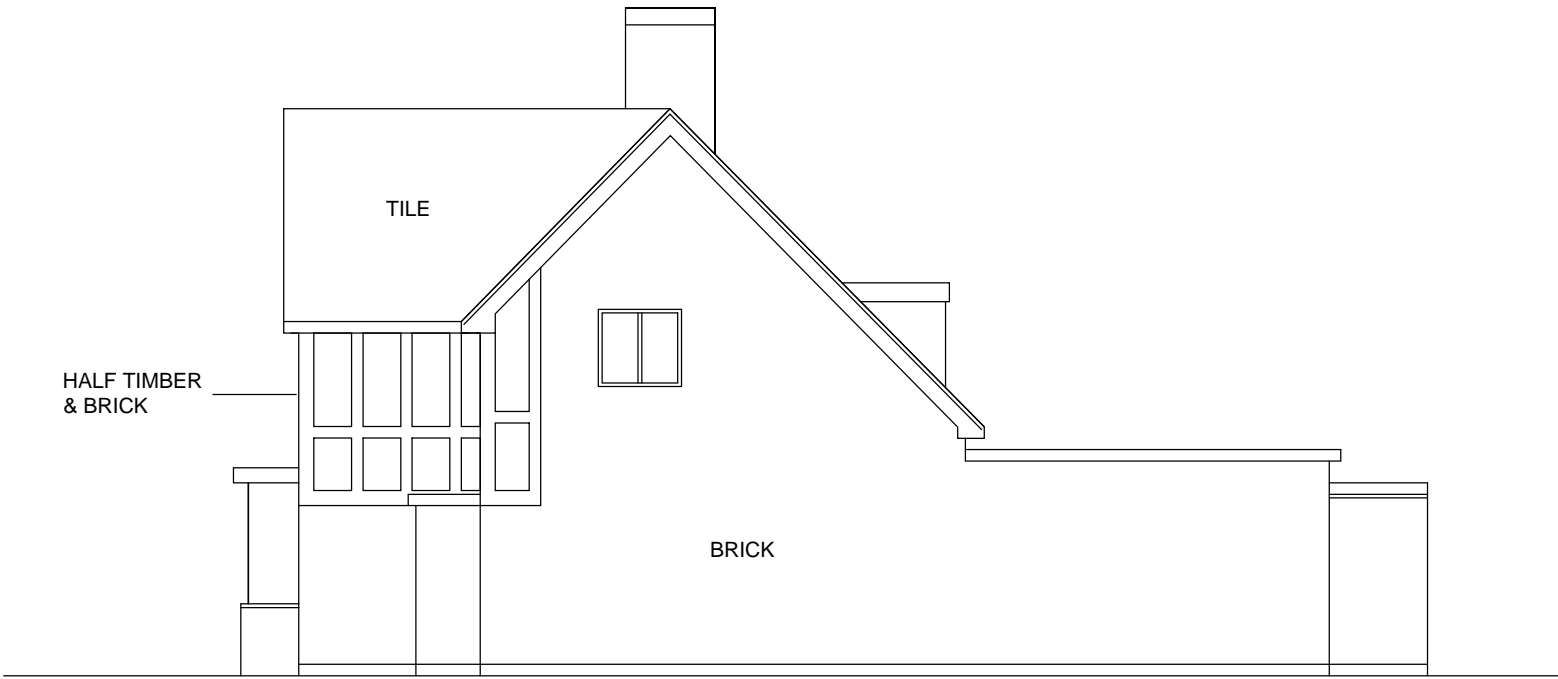

SIDE ELEVATION (D)

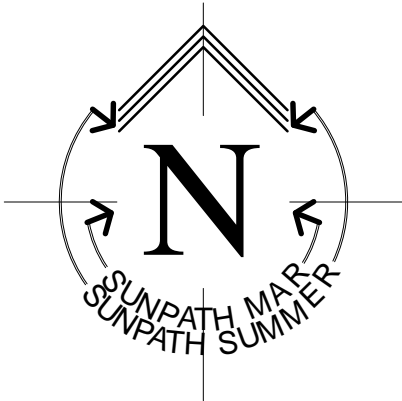

revisions			
rev	date	revision notes	design checked

job title
1349-1351 STRATFORD ROAD,
SHIRLEY, SOLIHULL
FOR FIVE HOMES (SHIRLEY) LTD

drawing title
EXISTING BUILDING
PLANS AND ELEVATIONS

fb Architecture Ltd			
first issued	drawn by	dwg sheet size	scale
MAY 2020	MM	A1	1:100
job code	drawing number	checked	MM
1485	1485 - 10	revision	