


GROUND FLOOR



FIRST FLOOR

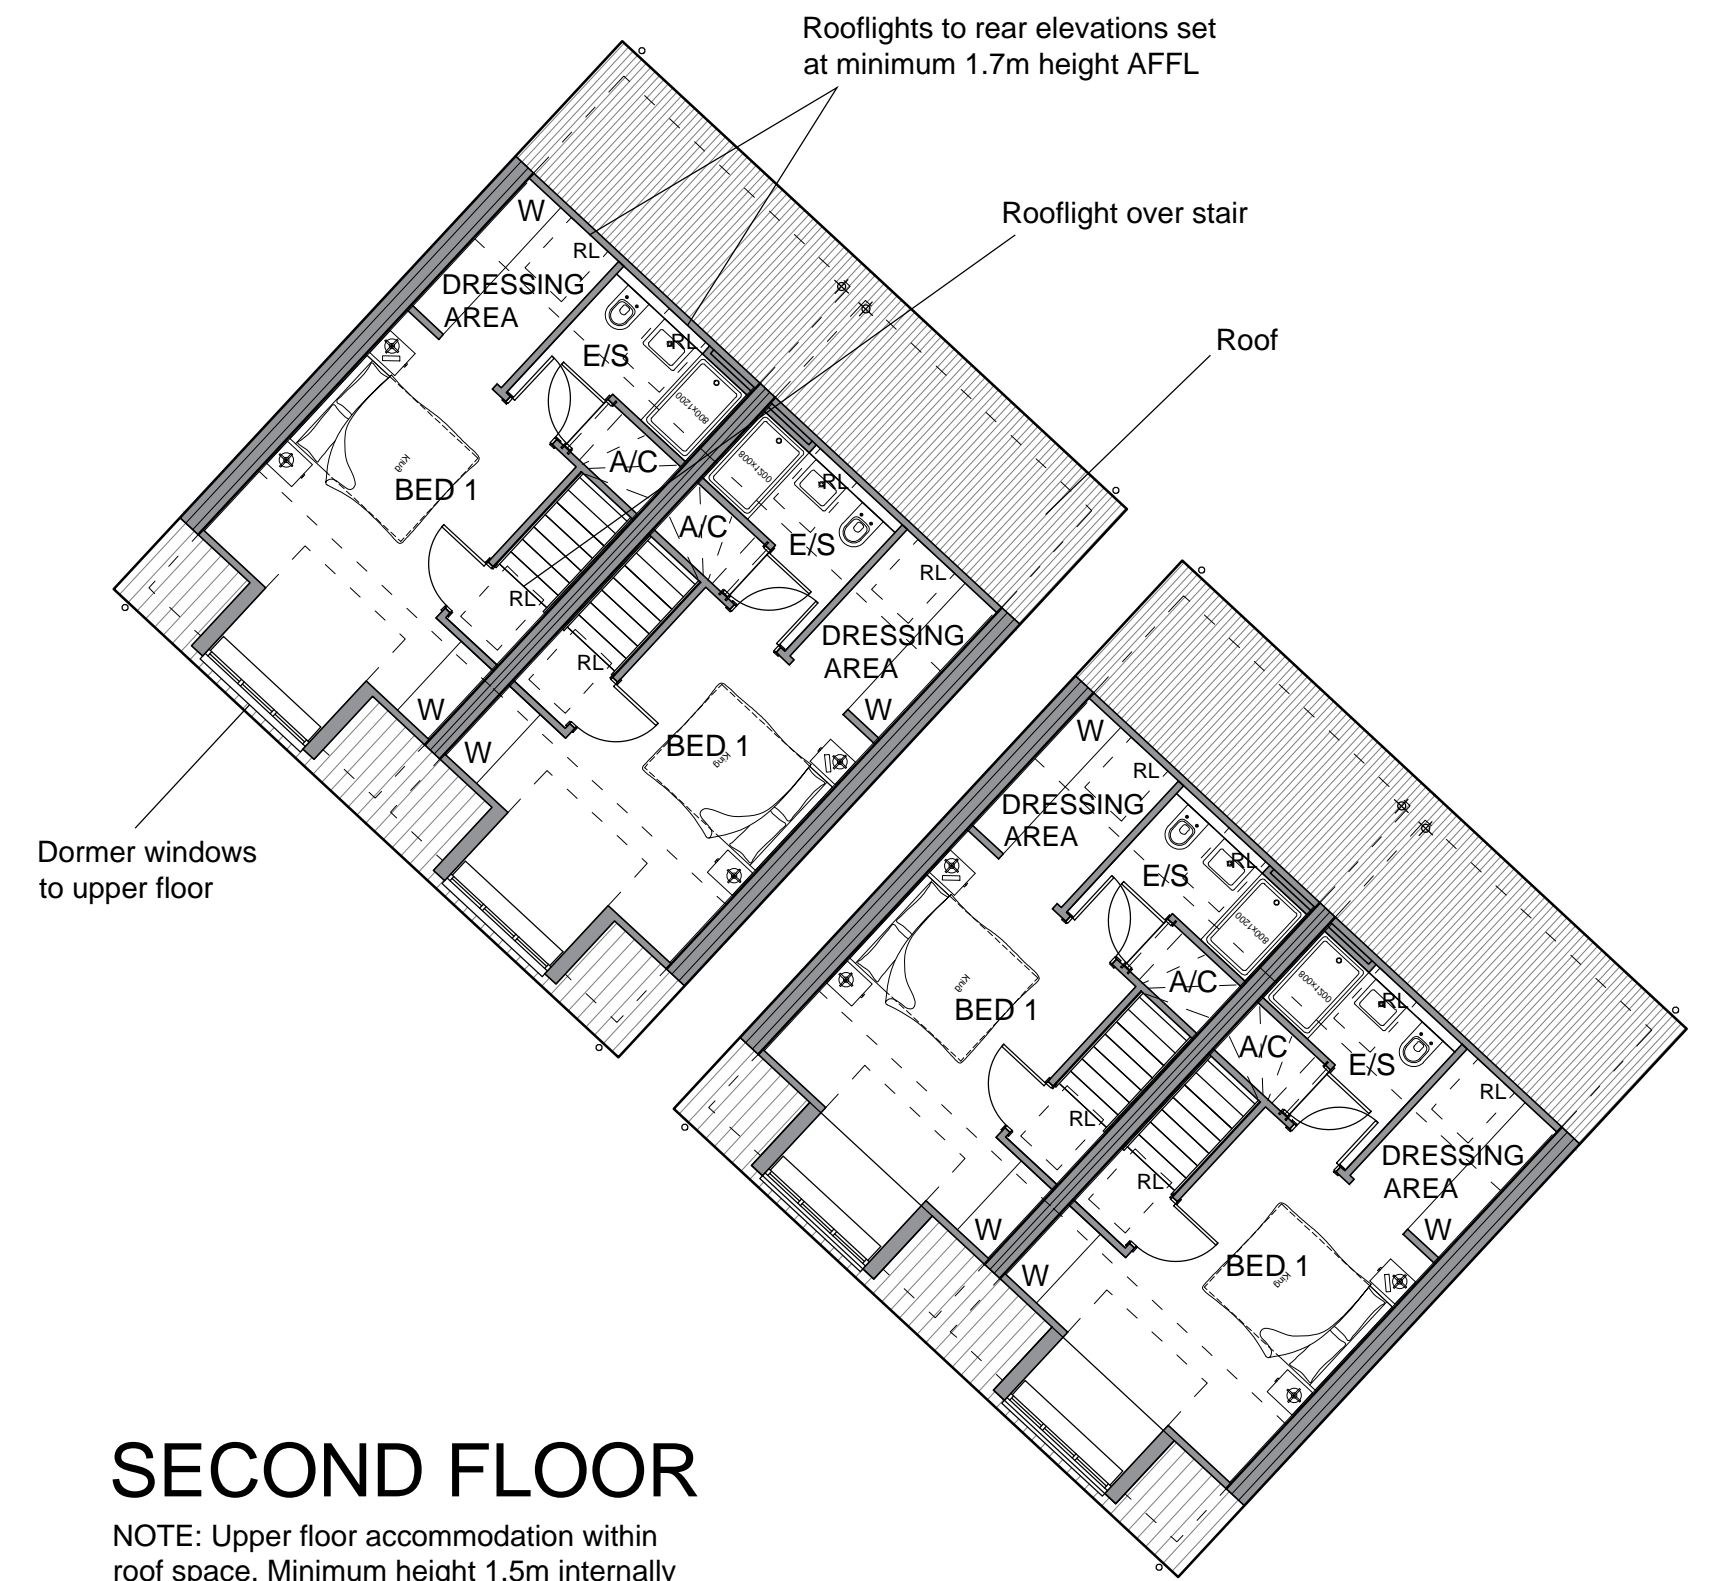


SECOND FLOOR


NOTE: Upper floor accommodation within roof space. Minimum height 1.5m internally

HOUSE TYPE B PLOTS 4-7


GIFA = 103.1sqm

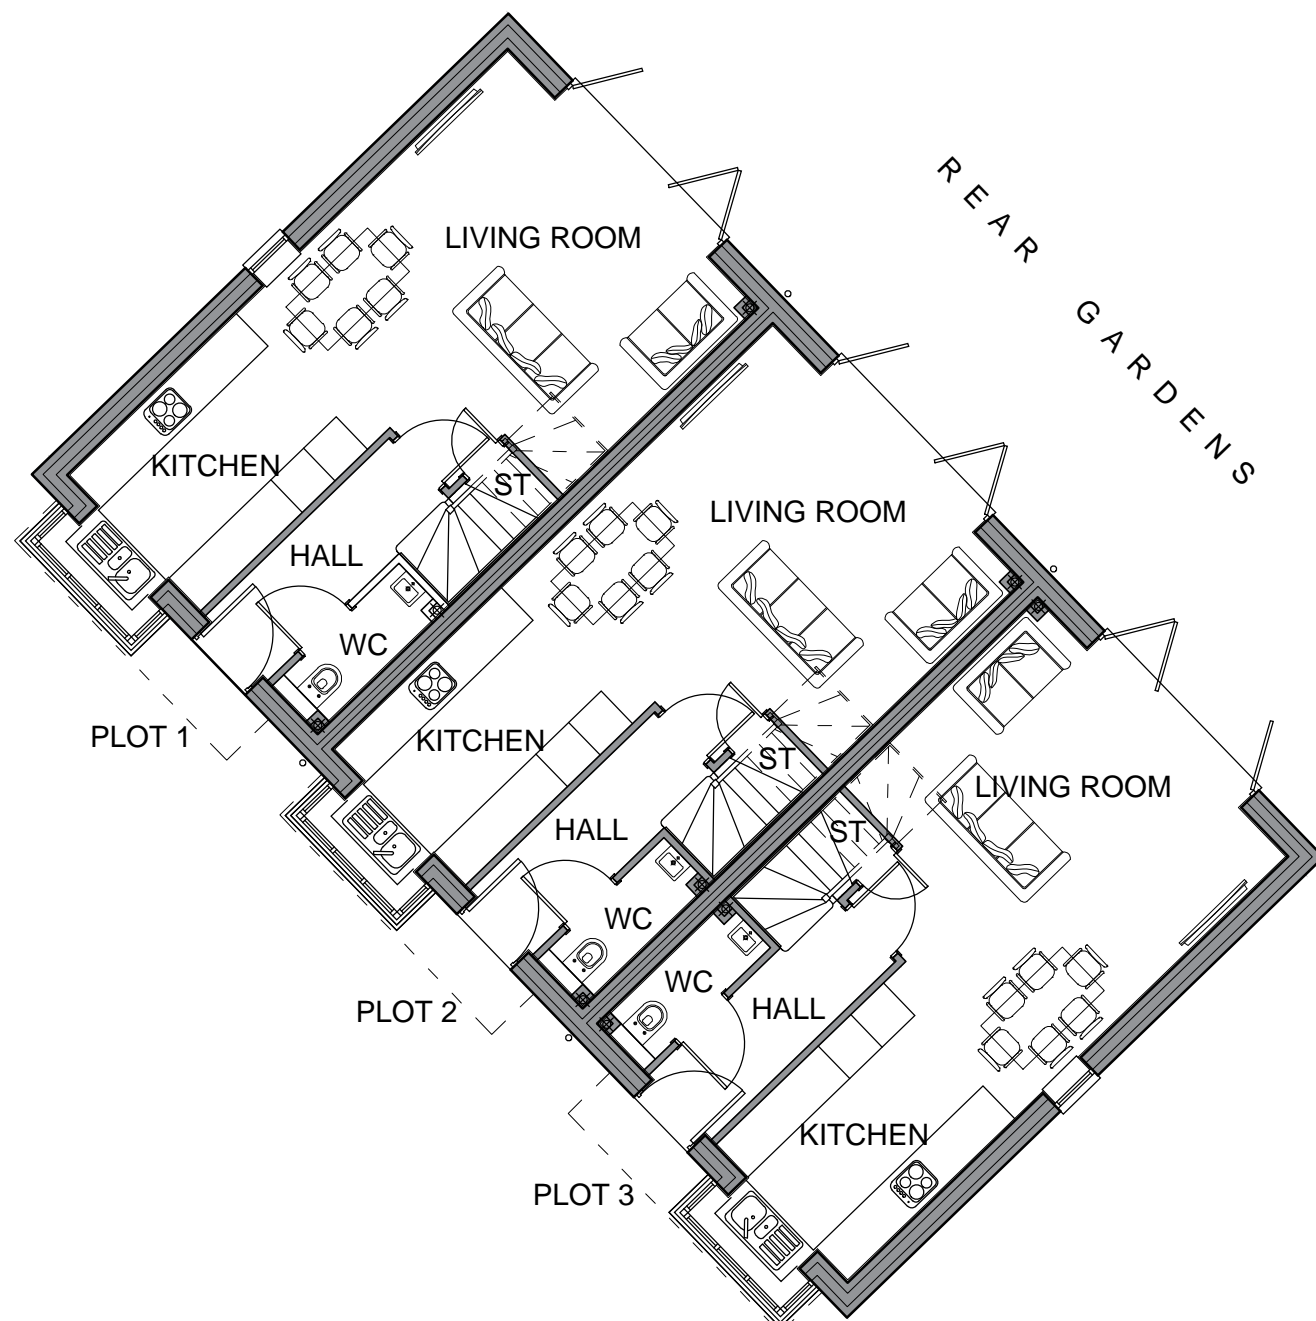

GROUND FLOOR

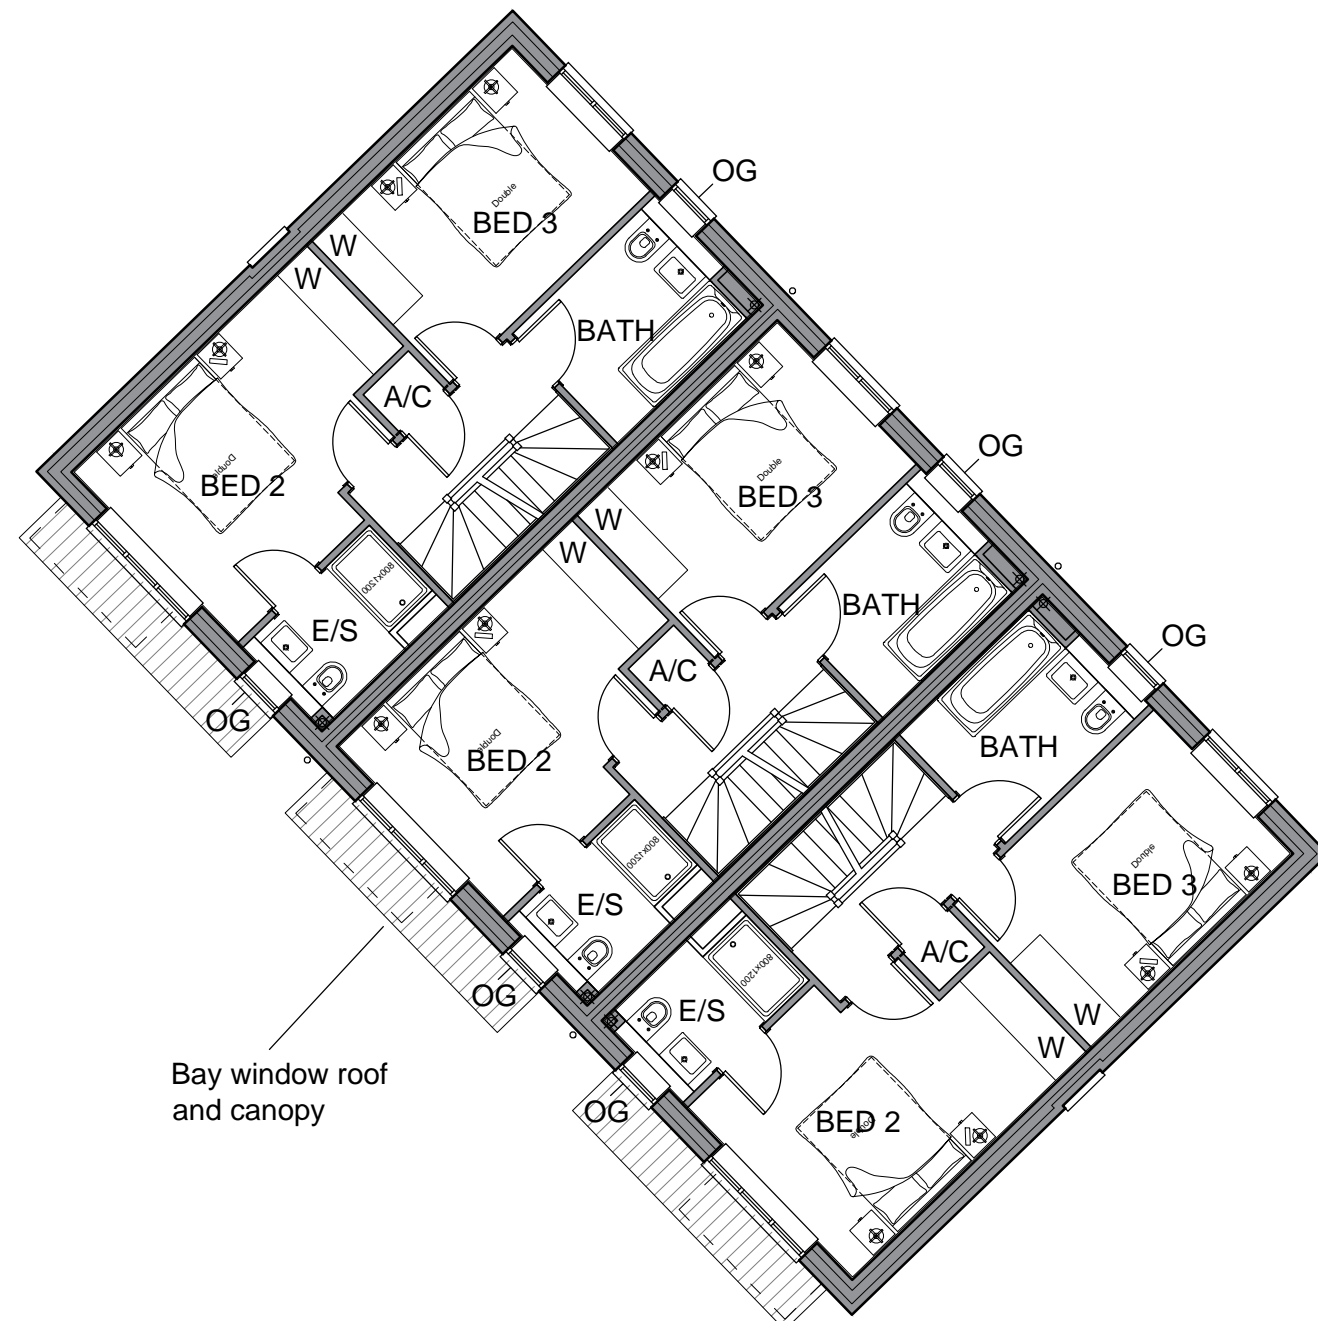

FIRST FLOOR

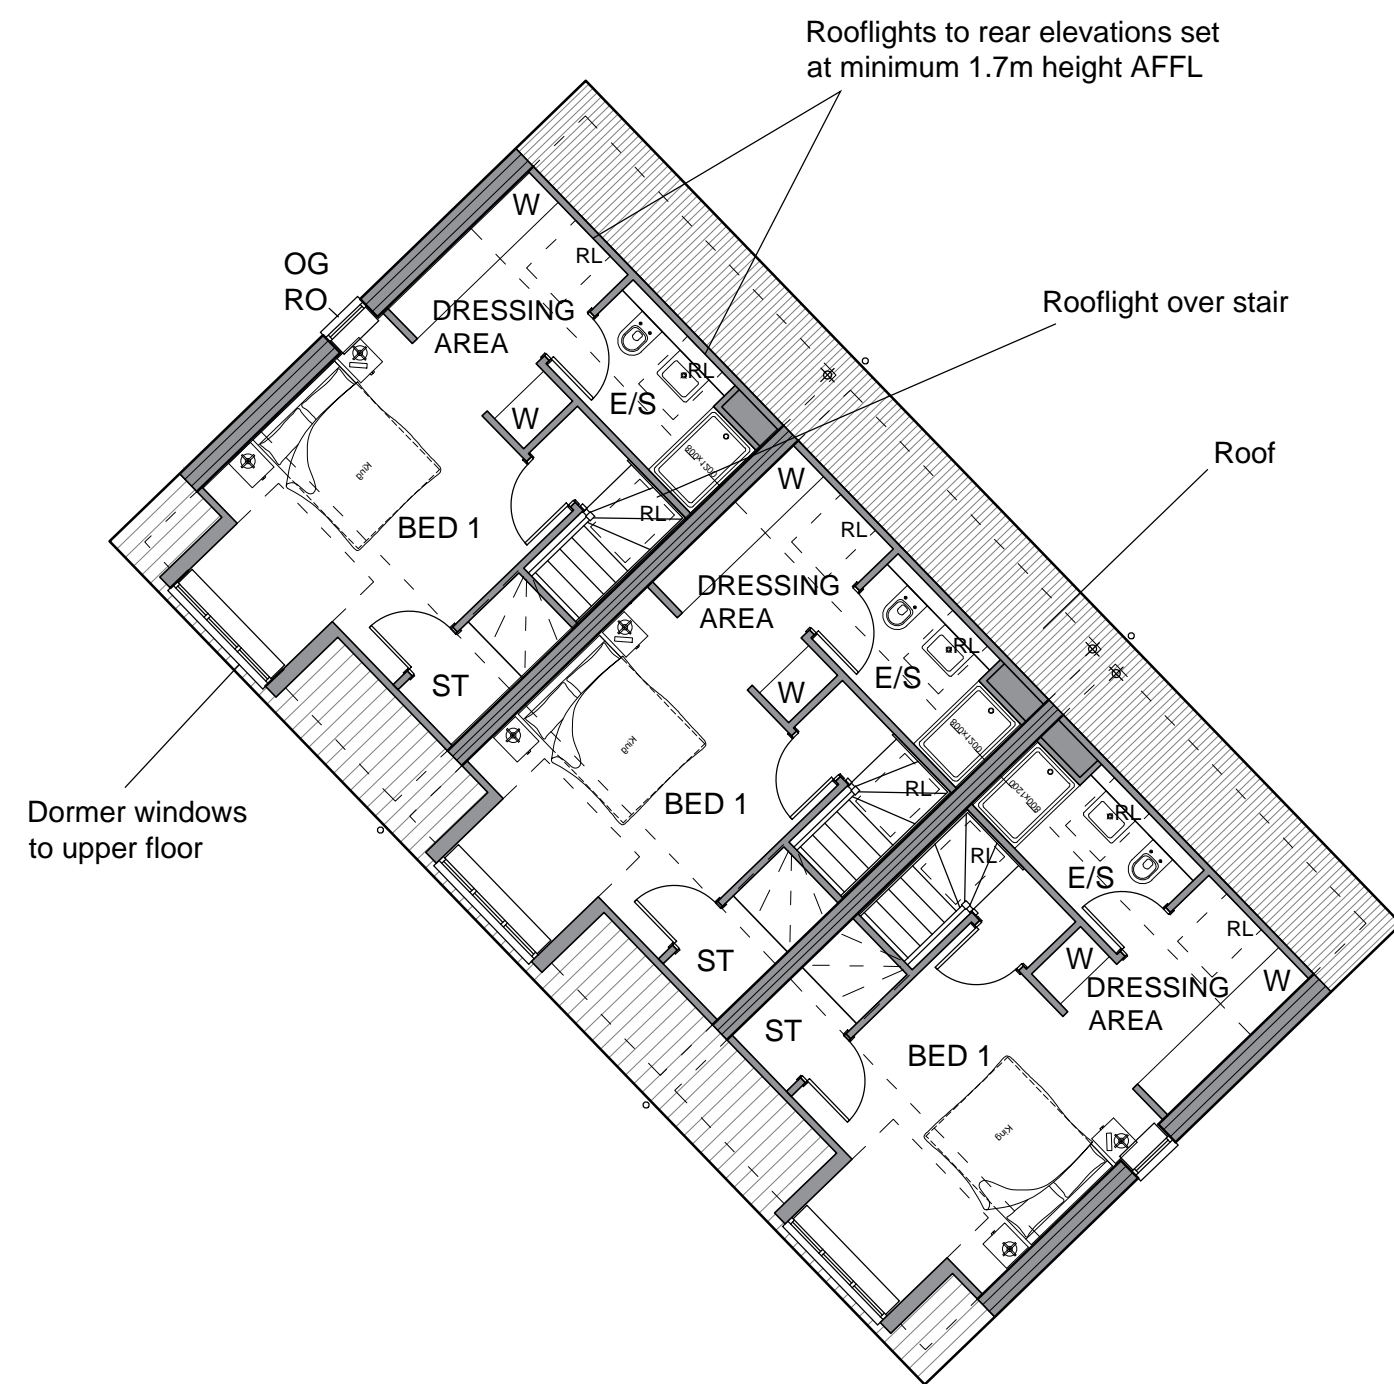



SECOND FLOOR

NOTE: Upper floor accommodation within roof space. Minimum height 1.5m internally

HOUSE TYPE A PLOTS 1-3

GIFA = 107.3sqm

KEY TO WINDOWS:
RO = RESTRICTED OPENING
OG = OBSCURE GLAZED
FS = FIXED SHUT

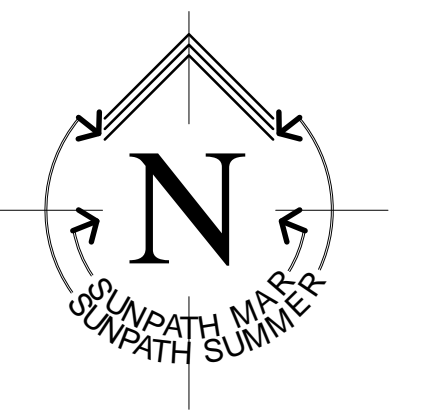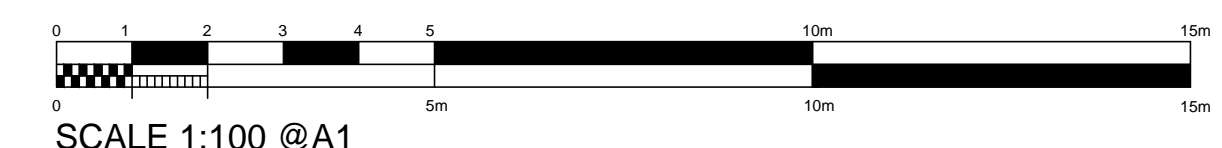

revisions		
rev.	date	revision notes

drawing status		
Planning Drawing		
job title		
1349-1351 STRATFORD ROAD, SHIRLEY, SOLIHULL FOR FIVE HOMES (SHIRLEY) LTD		
drawing title		
FLOOR PLANS		

fb Architecture Ltd.		Check all dimensions and verify on site. Report any errors or omissions	
first issued	drawn by	dwg sheet size	scale
MAY 2020	MM	A1	1:100
job code	drawing number	checked	revision
1485	1485 - 03	MM	-



8 The Courtyard
Roman Way
Coleshill B46 1HQ

telephone 01675 464810
e-mail info@fbarchitecture.co.uk
web www.fbarchitecture.co.uk