



Dimensions to be verified on site. This drawing should not be scaled. Any discrepancies should be referred to the Engineer prior to work being put in hand.

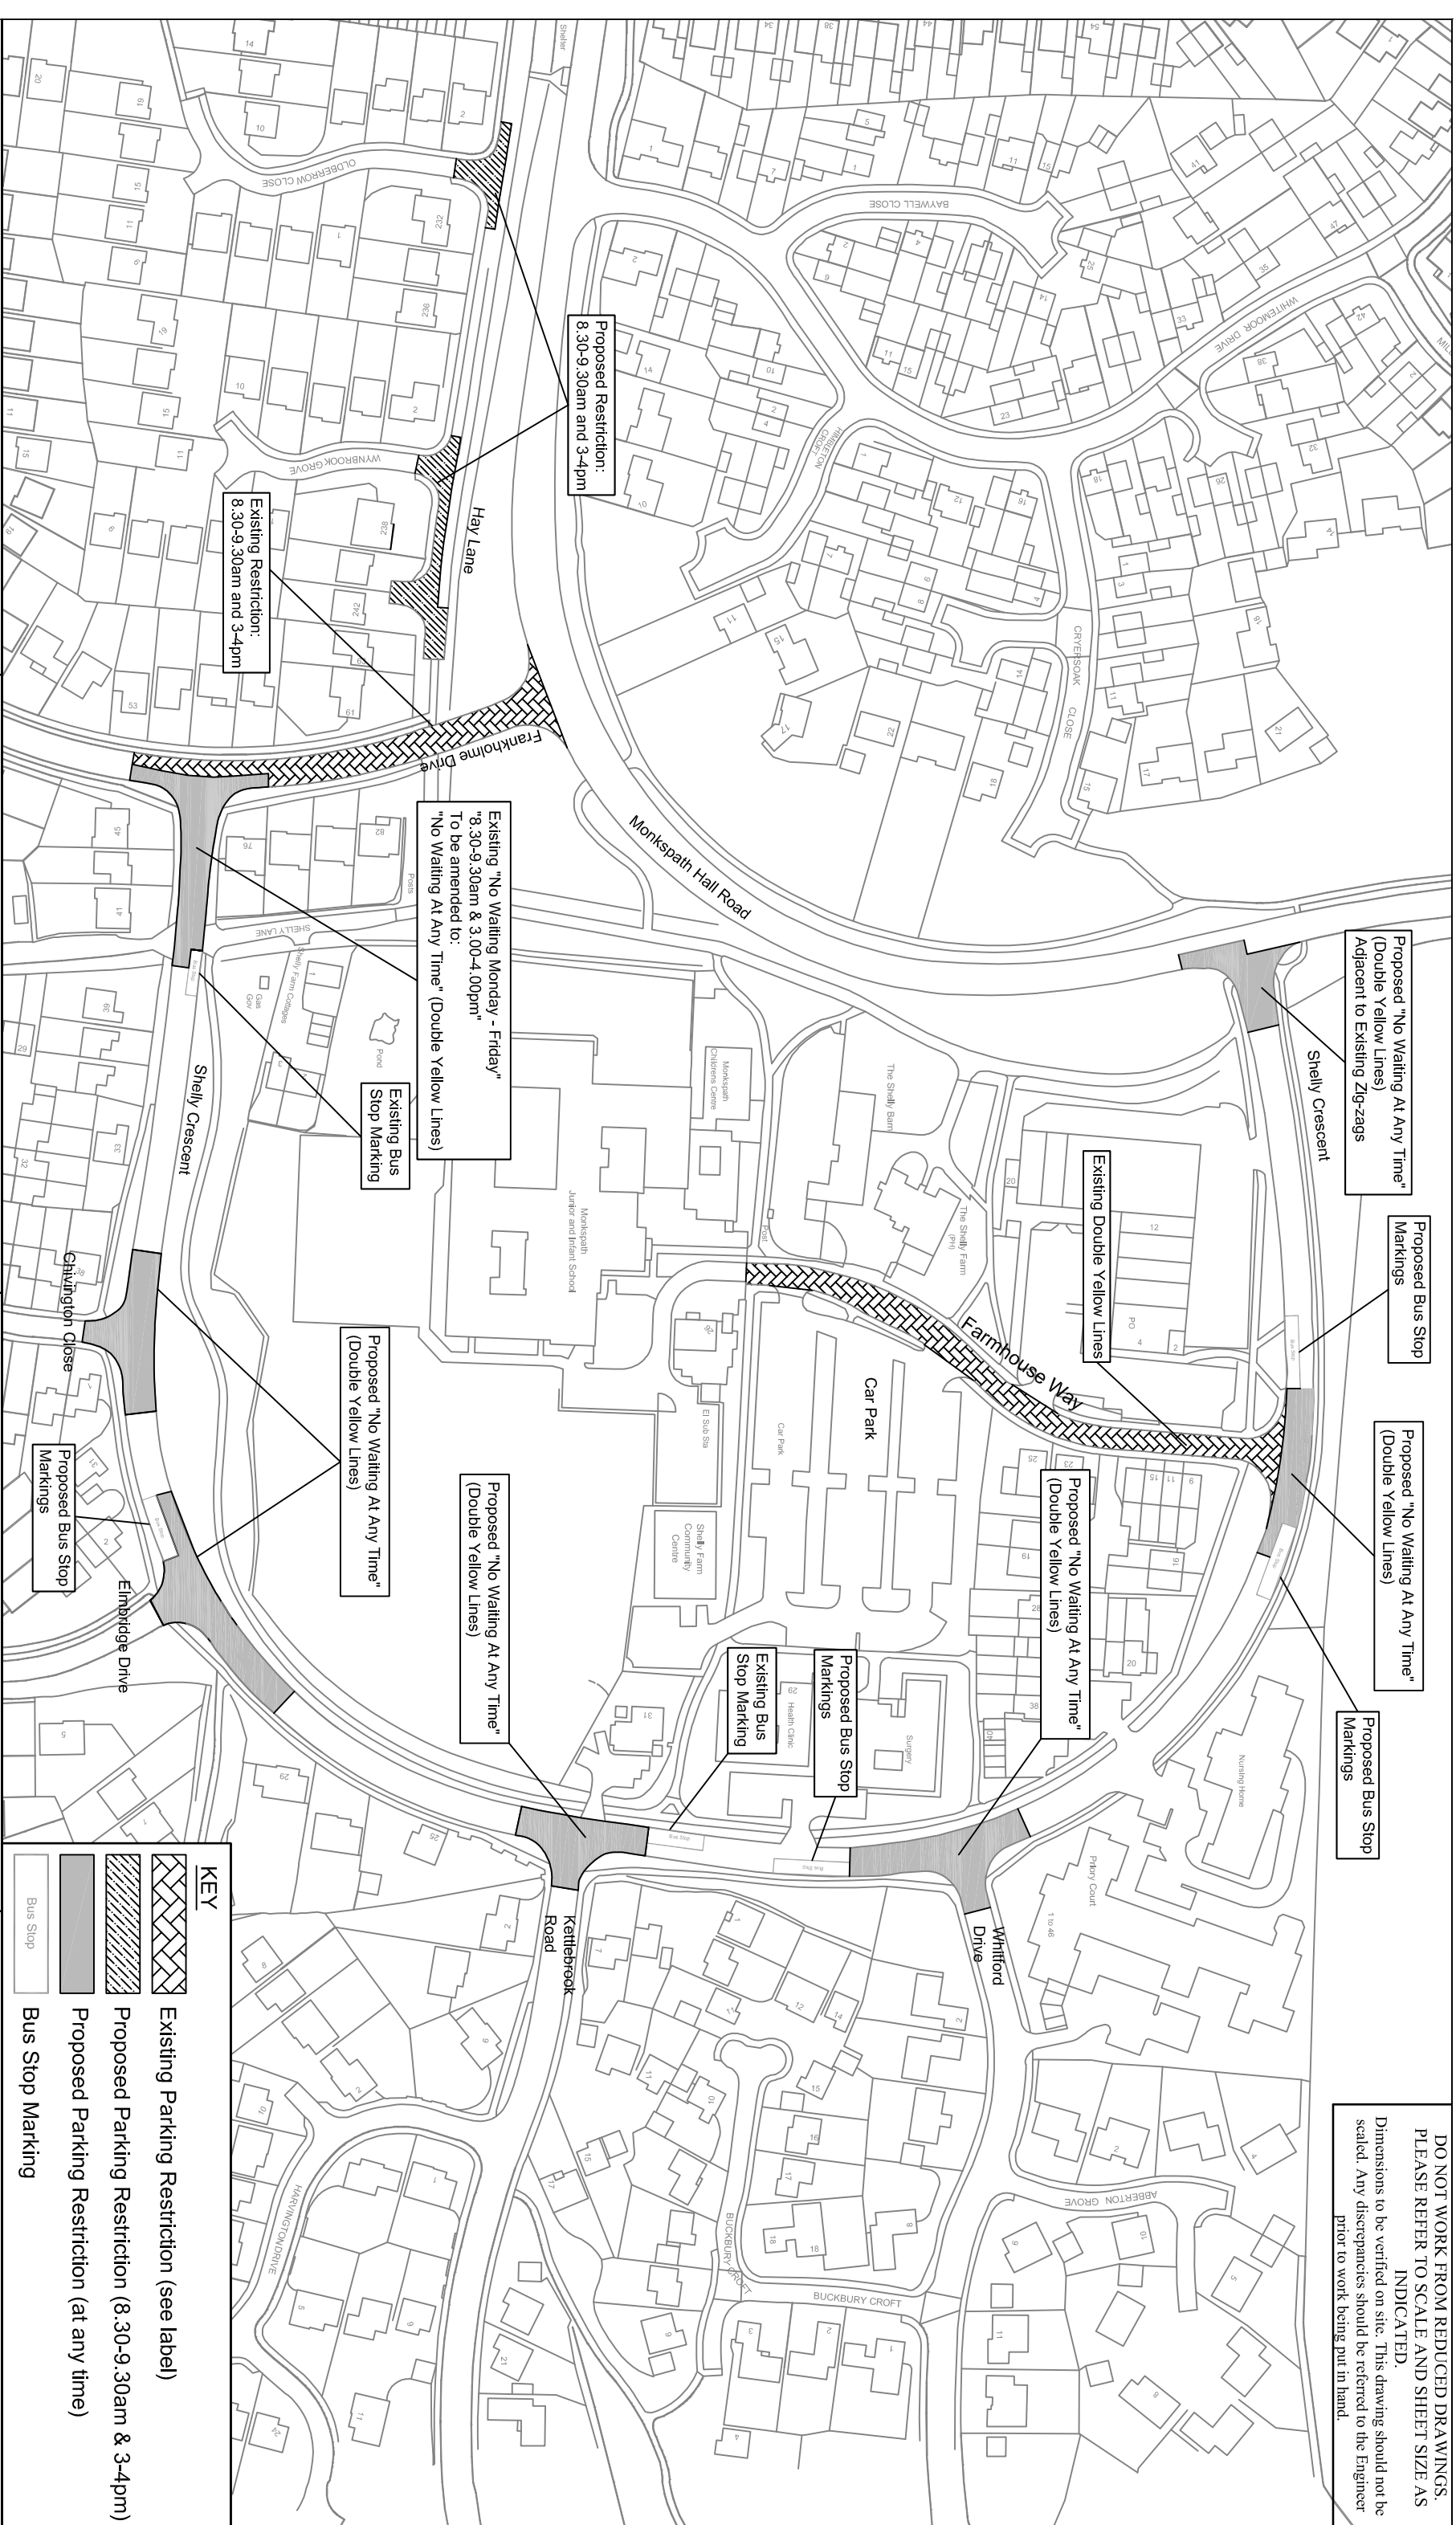

Ordnance Survey material with the permission of Ordnance Survey on behalf of The Controller of Her Majesty's Stationary Office. © Crown copyright. Unauthorised reproduction infringes Crown copyright and may lead to prosecution or civil proceedings Solihull Metropolitan Borough Council - 100023139 - 2004.

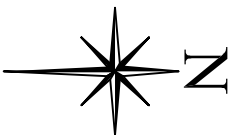

Solihull
METROPOLITAN
BOROUGH COUNCIL

PLACES DIRECTORATE
TRANSPORT & HIGHWAYS

SE

TEL: 0121-704-6000 FAX: 0121-704-6929

E-mail : civileng@solihull.gov.uk

DRAWING TITLE

Shelly Crescent

Proposed Parking Restrictions

DRAWING No.		7996/01		REVISION		0	
JOB No.		7996		DATE		Oct 14	
SCALE		N T S		DESIGNED/DRAWN BY		ASD	
COMPUTER FILE No.				CHECKED BY		PST A3	