



Dimensions to be verified on site. This drawing should not be scaled. Any discrepancies should be referred to the Engineer prior to work being put in hand.

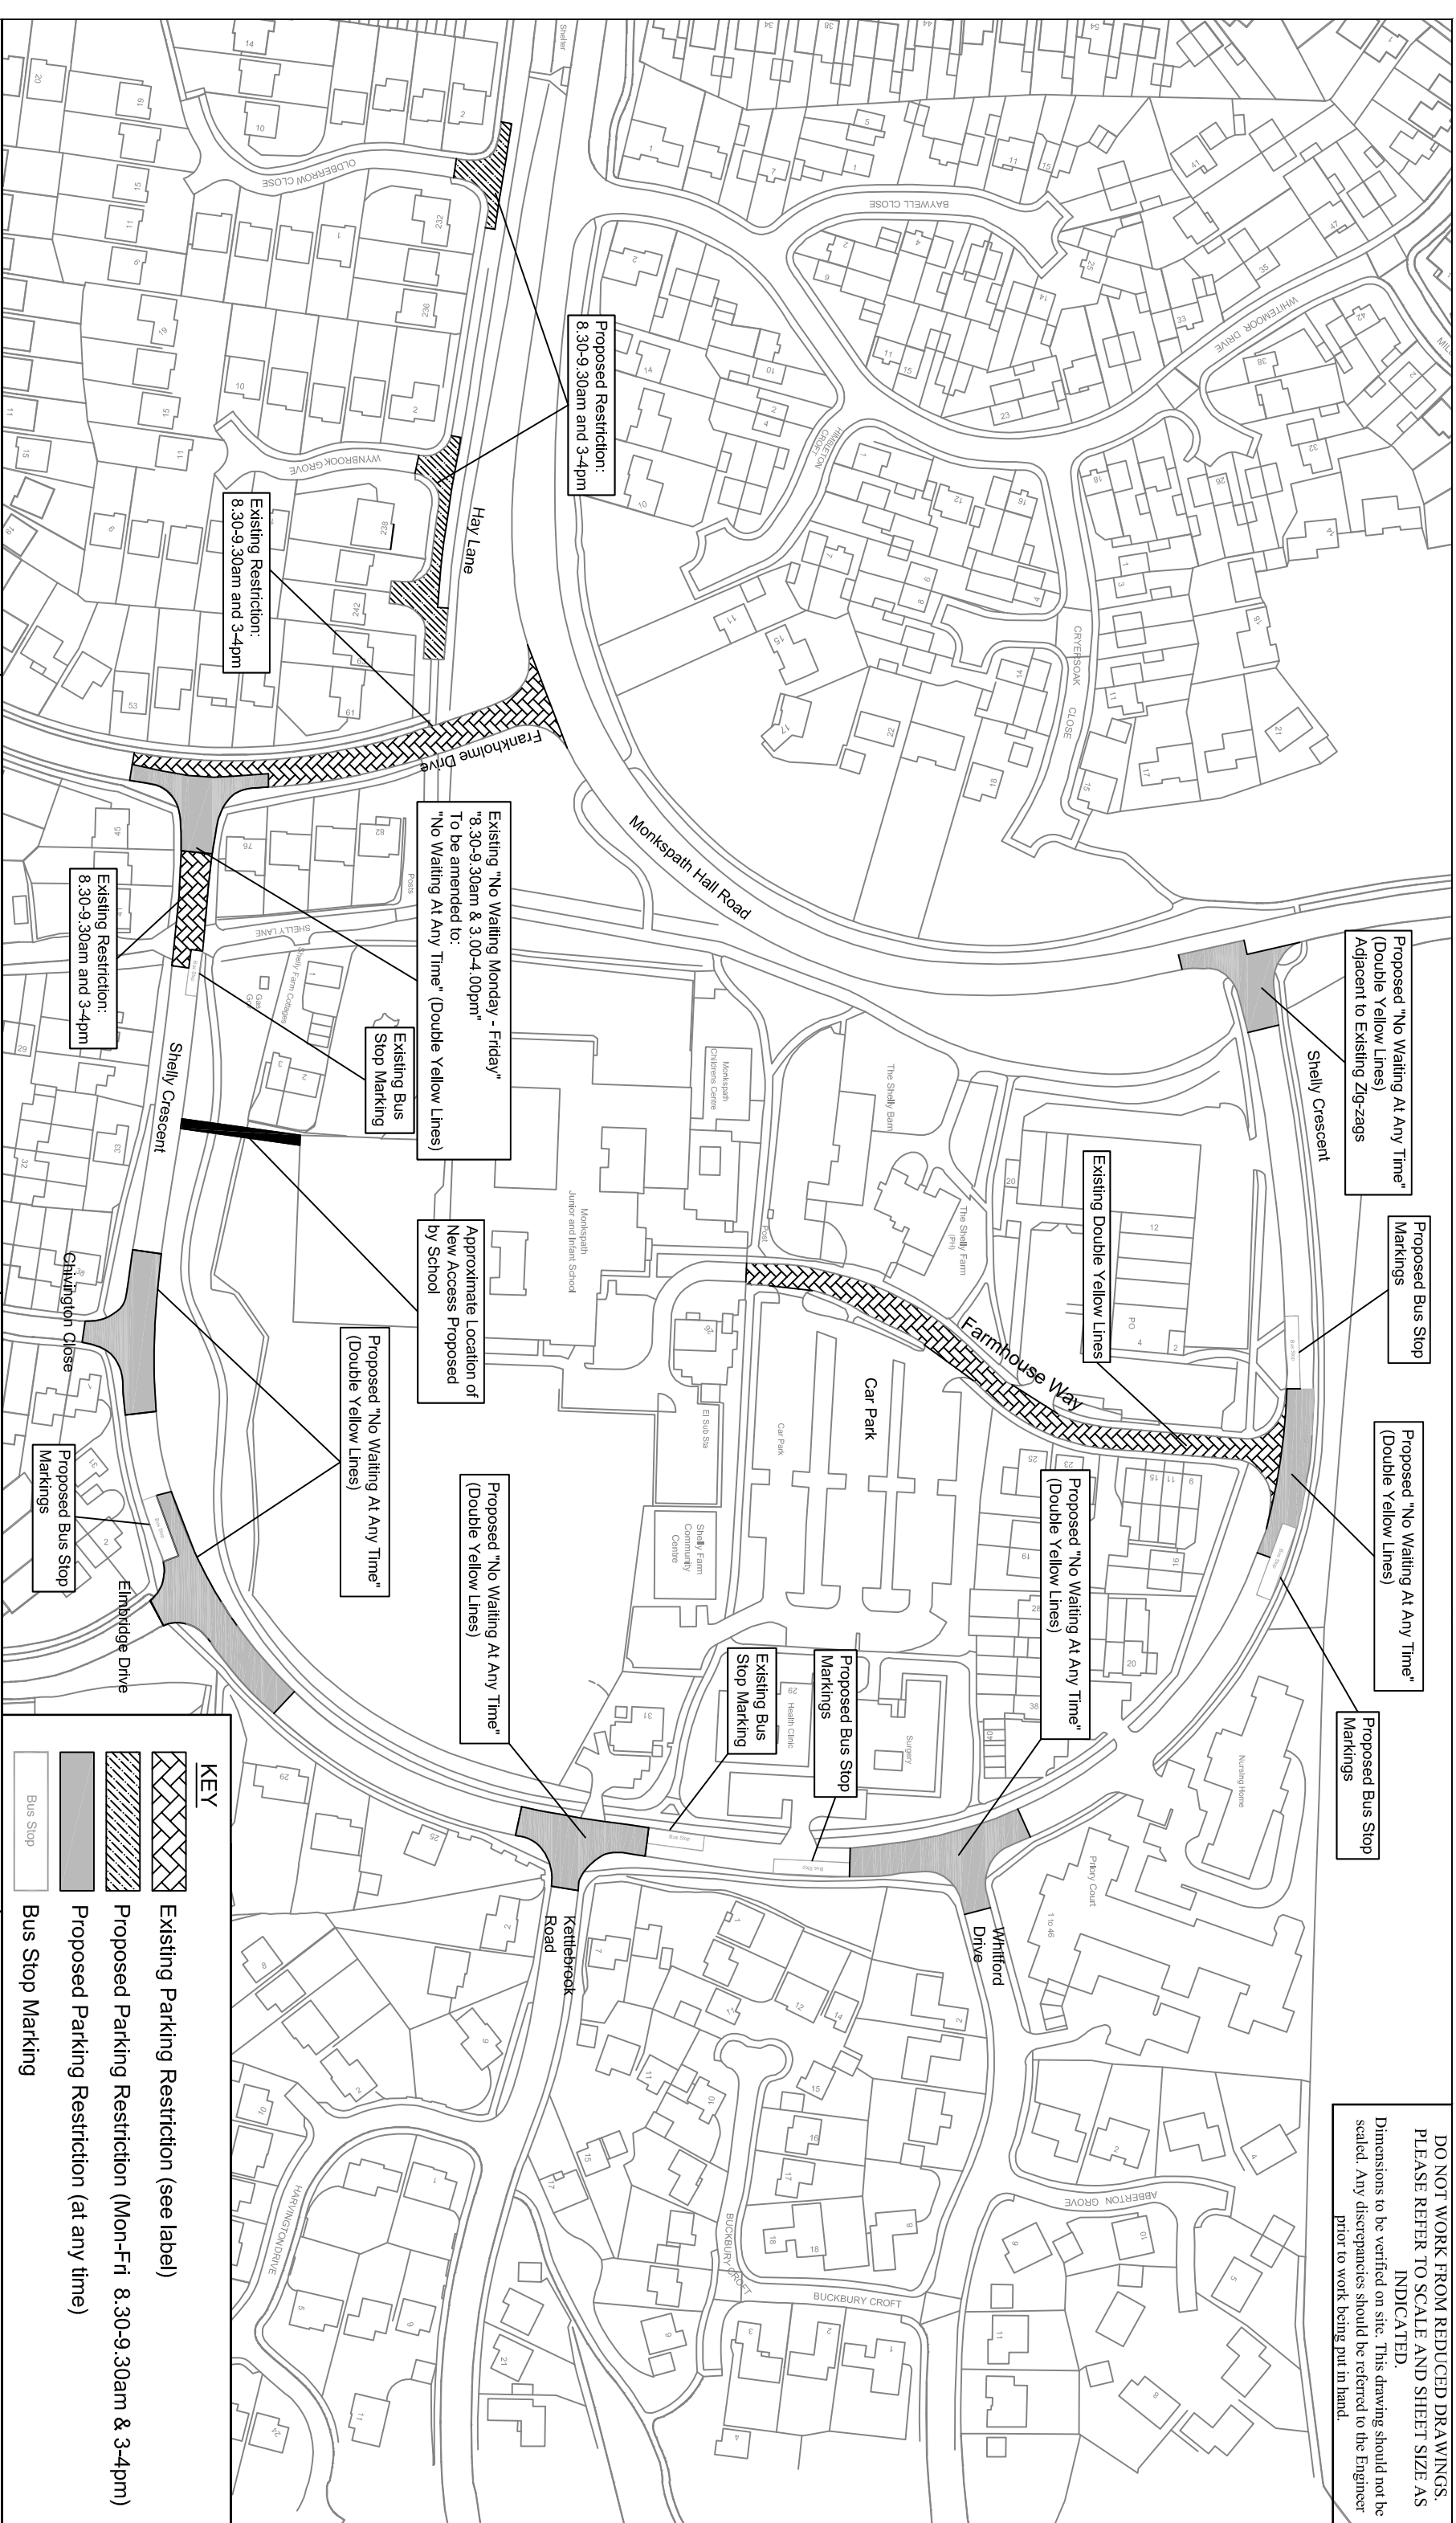

Ordnance Survey material with the permission of Ordnance

Survey on behalf of The
Controller of Her Majesty's
Stationary Office. © Crown
copyright. Unauthorised
reproduction infringes Crown
copyright and may lead to
prosecution or civil proceedings.
Solihull Metropolitan Borough
Council - 100023139 - 2004.

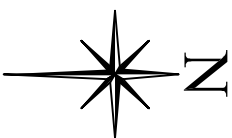

Solihull

METROPOLITAN
BOROUGH COUNCIL

PLACES DIRECTORATE
TRANSPORE & HIGHWAYS
P.O.BOX 19, COUNCIL HOUSE
SOLIHULL, WEST MIDLANDS B91 3QT
TEL: 0121-704-6000 FAX: 0121-704-6929
E-mail : civileng@solihull.gov.uk

E-mail : civileng@solihull.gov.uk

DRAWING TITLE

Shelly Crescent Proposed Parking Restrictions

DRAWING No.		7996/01		REVISION	
JOB No.		7996		DATE	
SCALE		N T S		DESIGNED/DRAWN BY	
COMPUTER FILE No.				CHECKED BY	
				PST	
				A3	

DRAWING No.		7996/01		REVISION	
JOB No.		7996		DATE	
SCALE		N T S		DESIGNED/DRAWN BY	
COMPUTER FILE No.				CHECKED BY	
				PST	
				A3	