

Solihull MBC Licence N° 100023139
Contains Ordnance Survey data
© Crown Copyright and database right 2016



Scale
1:8,000




Proposed Allocation



Solihull Borough Boundary


Proposed Housing Allocation 1
Barratt's Farm
Balsall Common

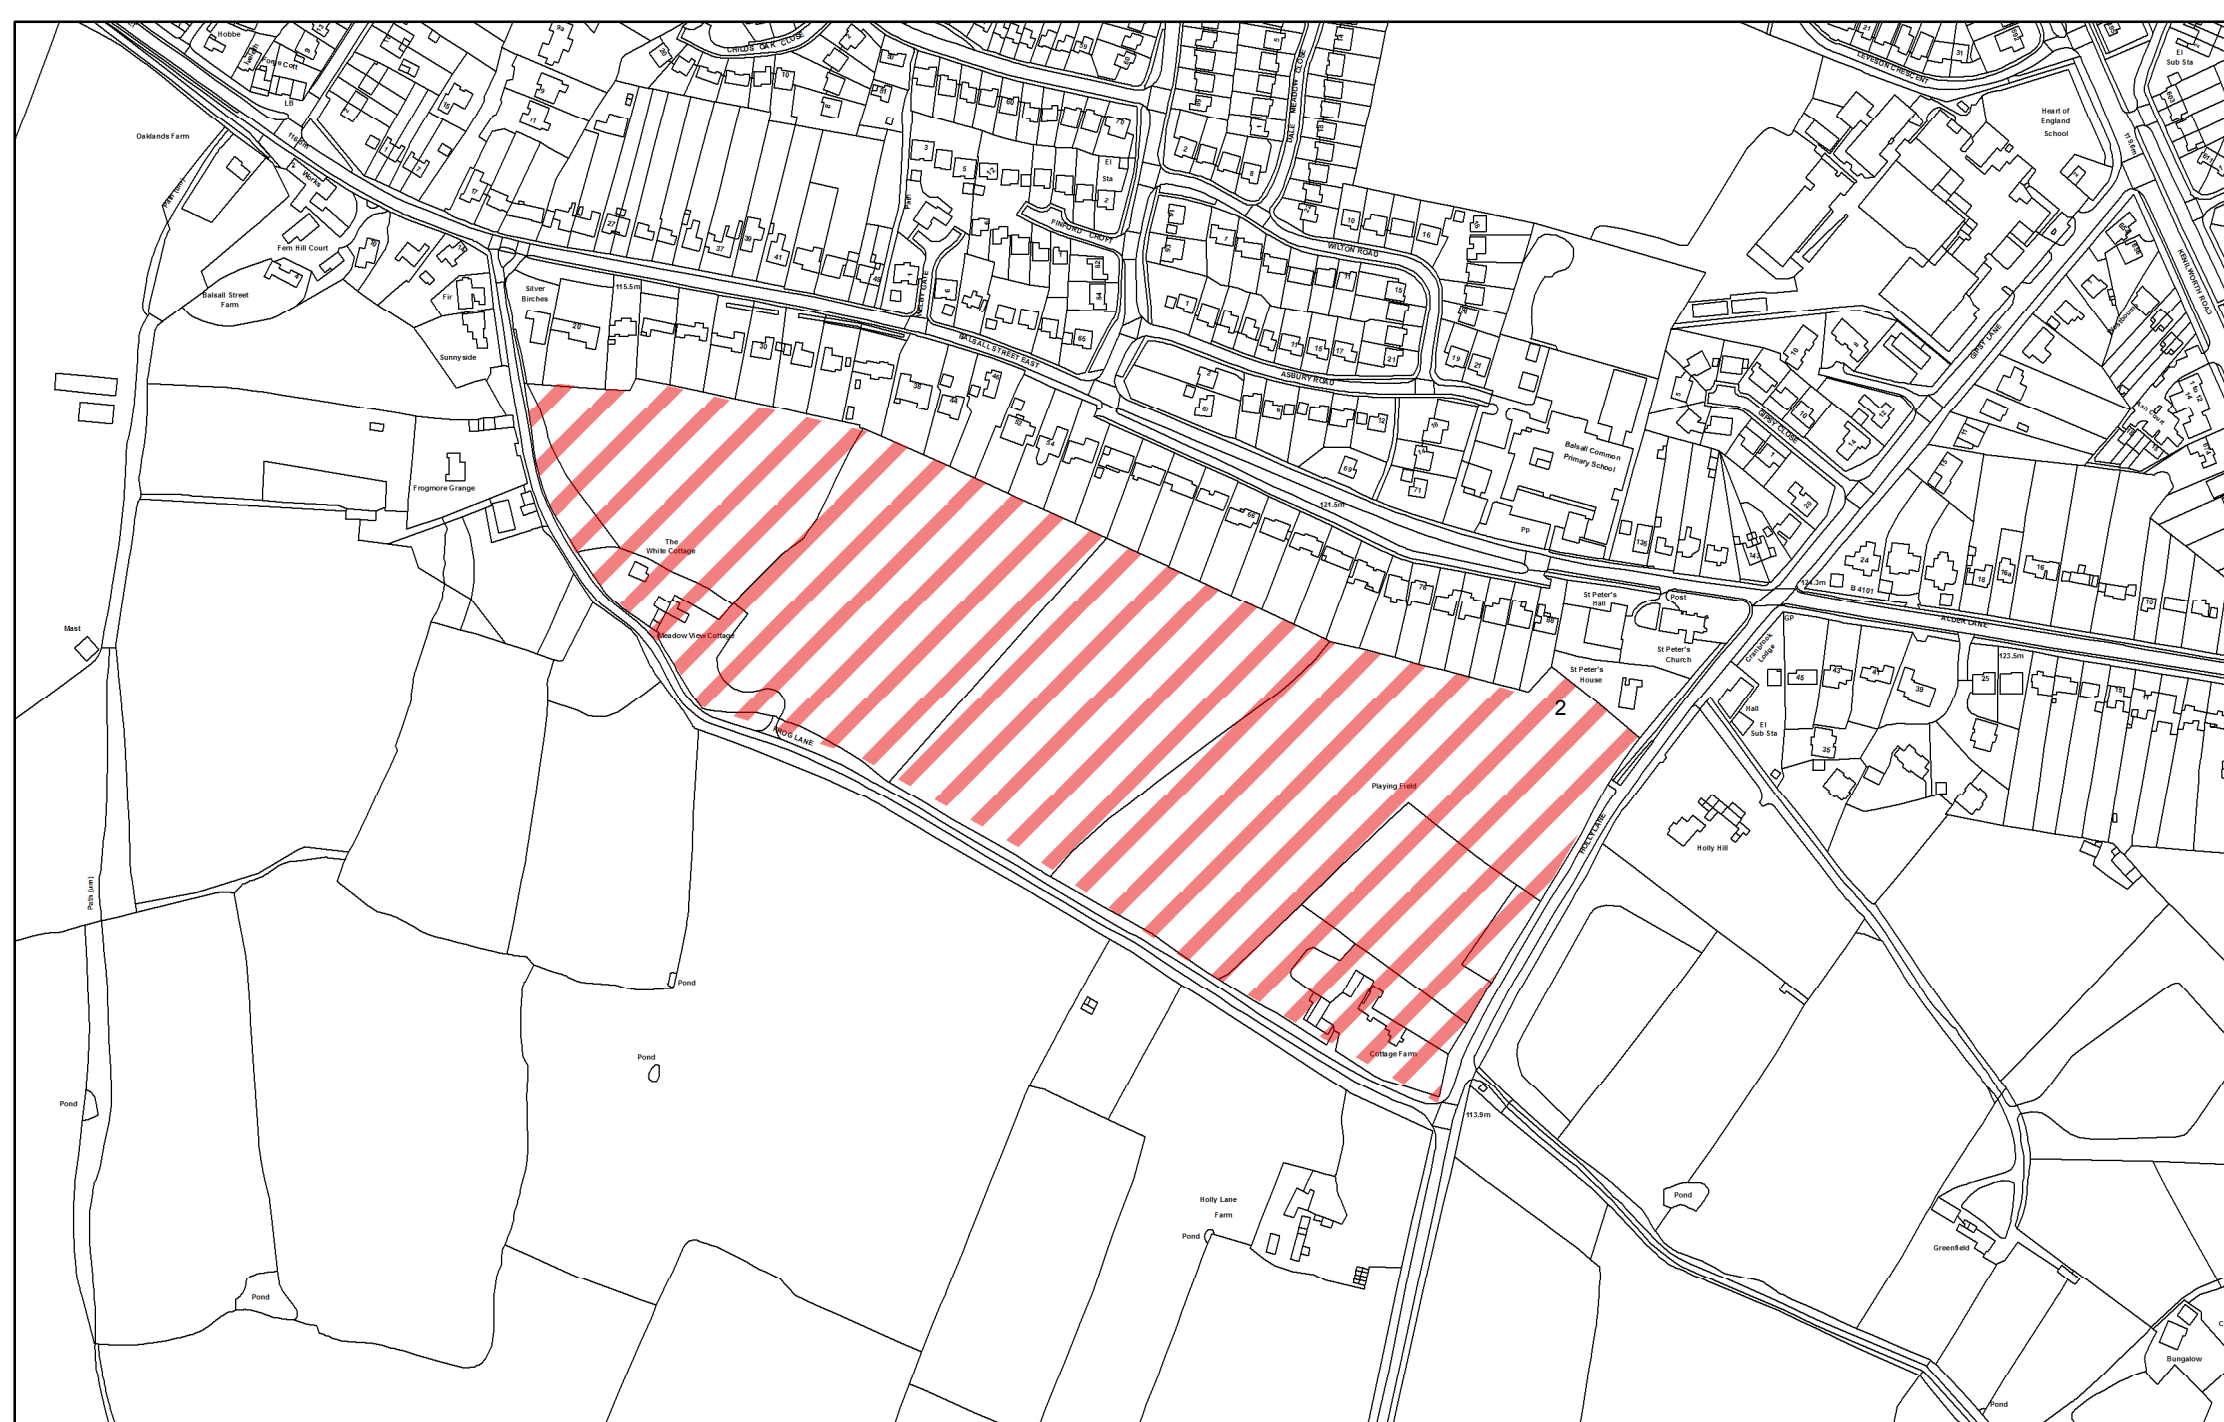


Solihull MBC Licence N° 100023139
Contains Ordnance Survey data
© Crown Copyright and database right 2016




Scale
1:4,000

**Proposed Allocation**

**Solihull Borough Boundary**

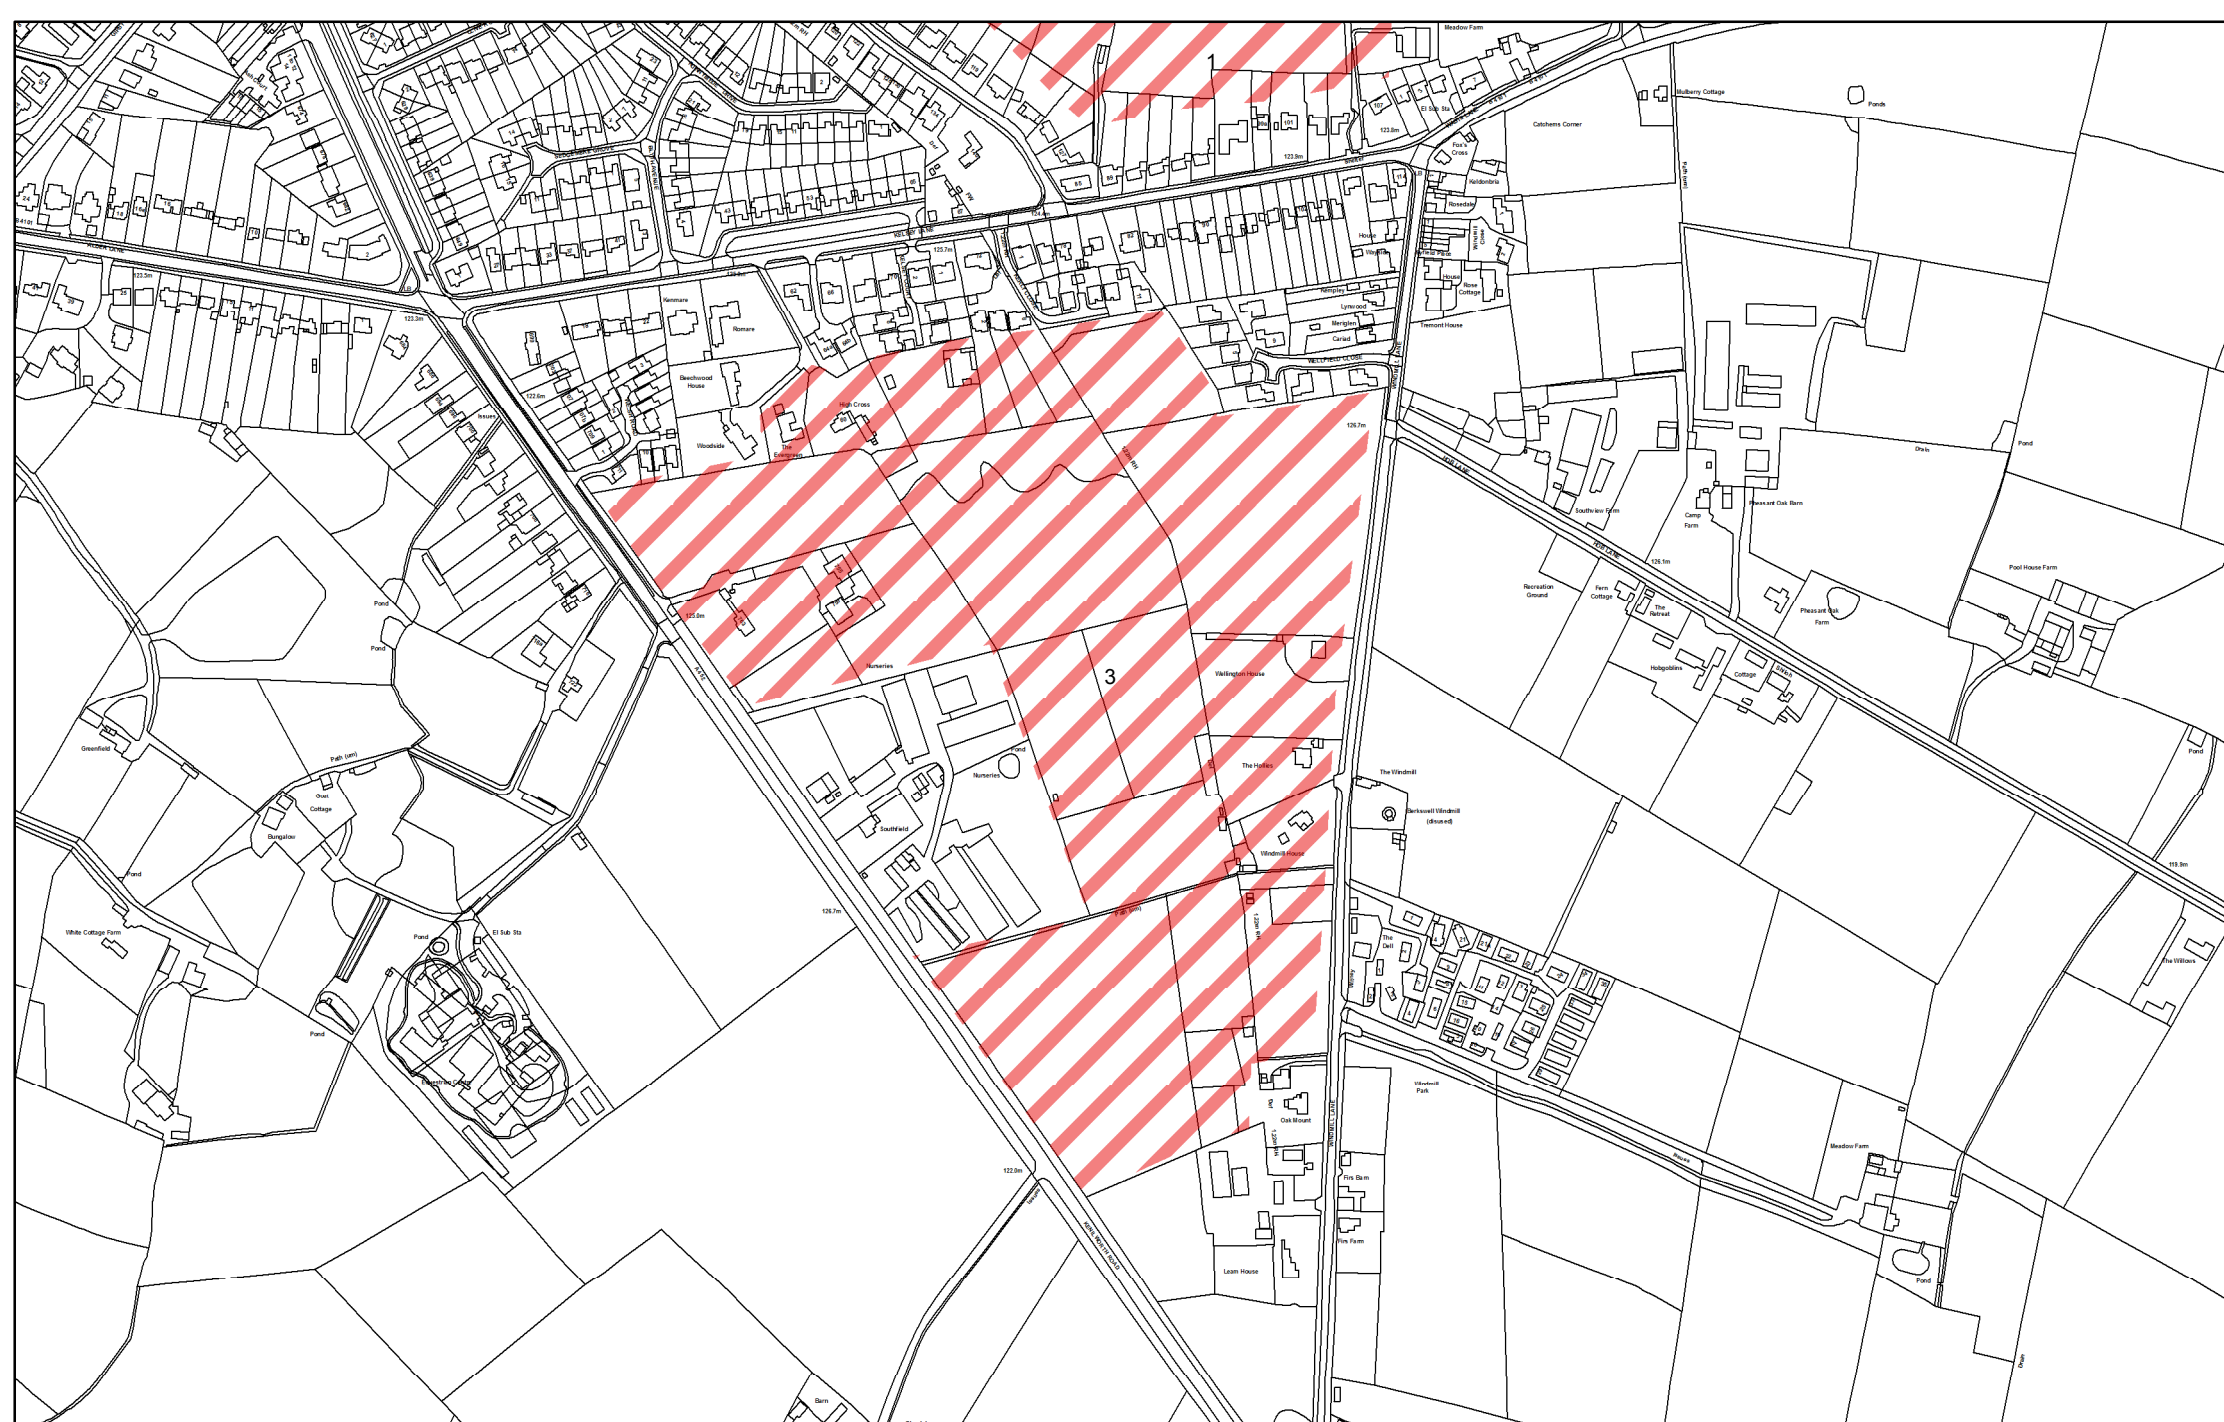

Proposed Housing Allocation 2
Frog Lane
Balsall Common




Solihull MBC Licence N° 100023139
Contains Ordnance Survey data
© Crown Copyright and database right 2016



Scale
1:5,000

 Proposed Allocation
 Solihull Borough Boundary


Proposed Housing Allocation 3
Windmill Lane / Kenilworth Road
Balsall Common

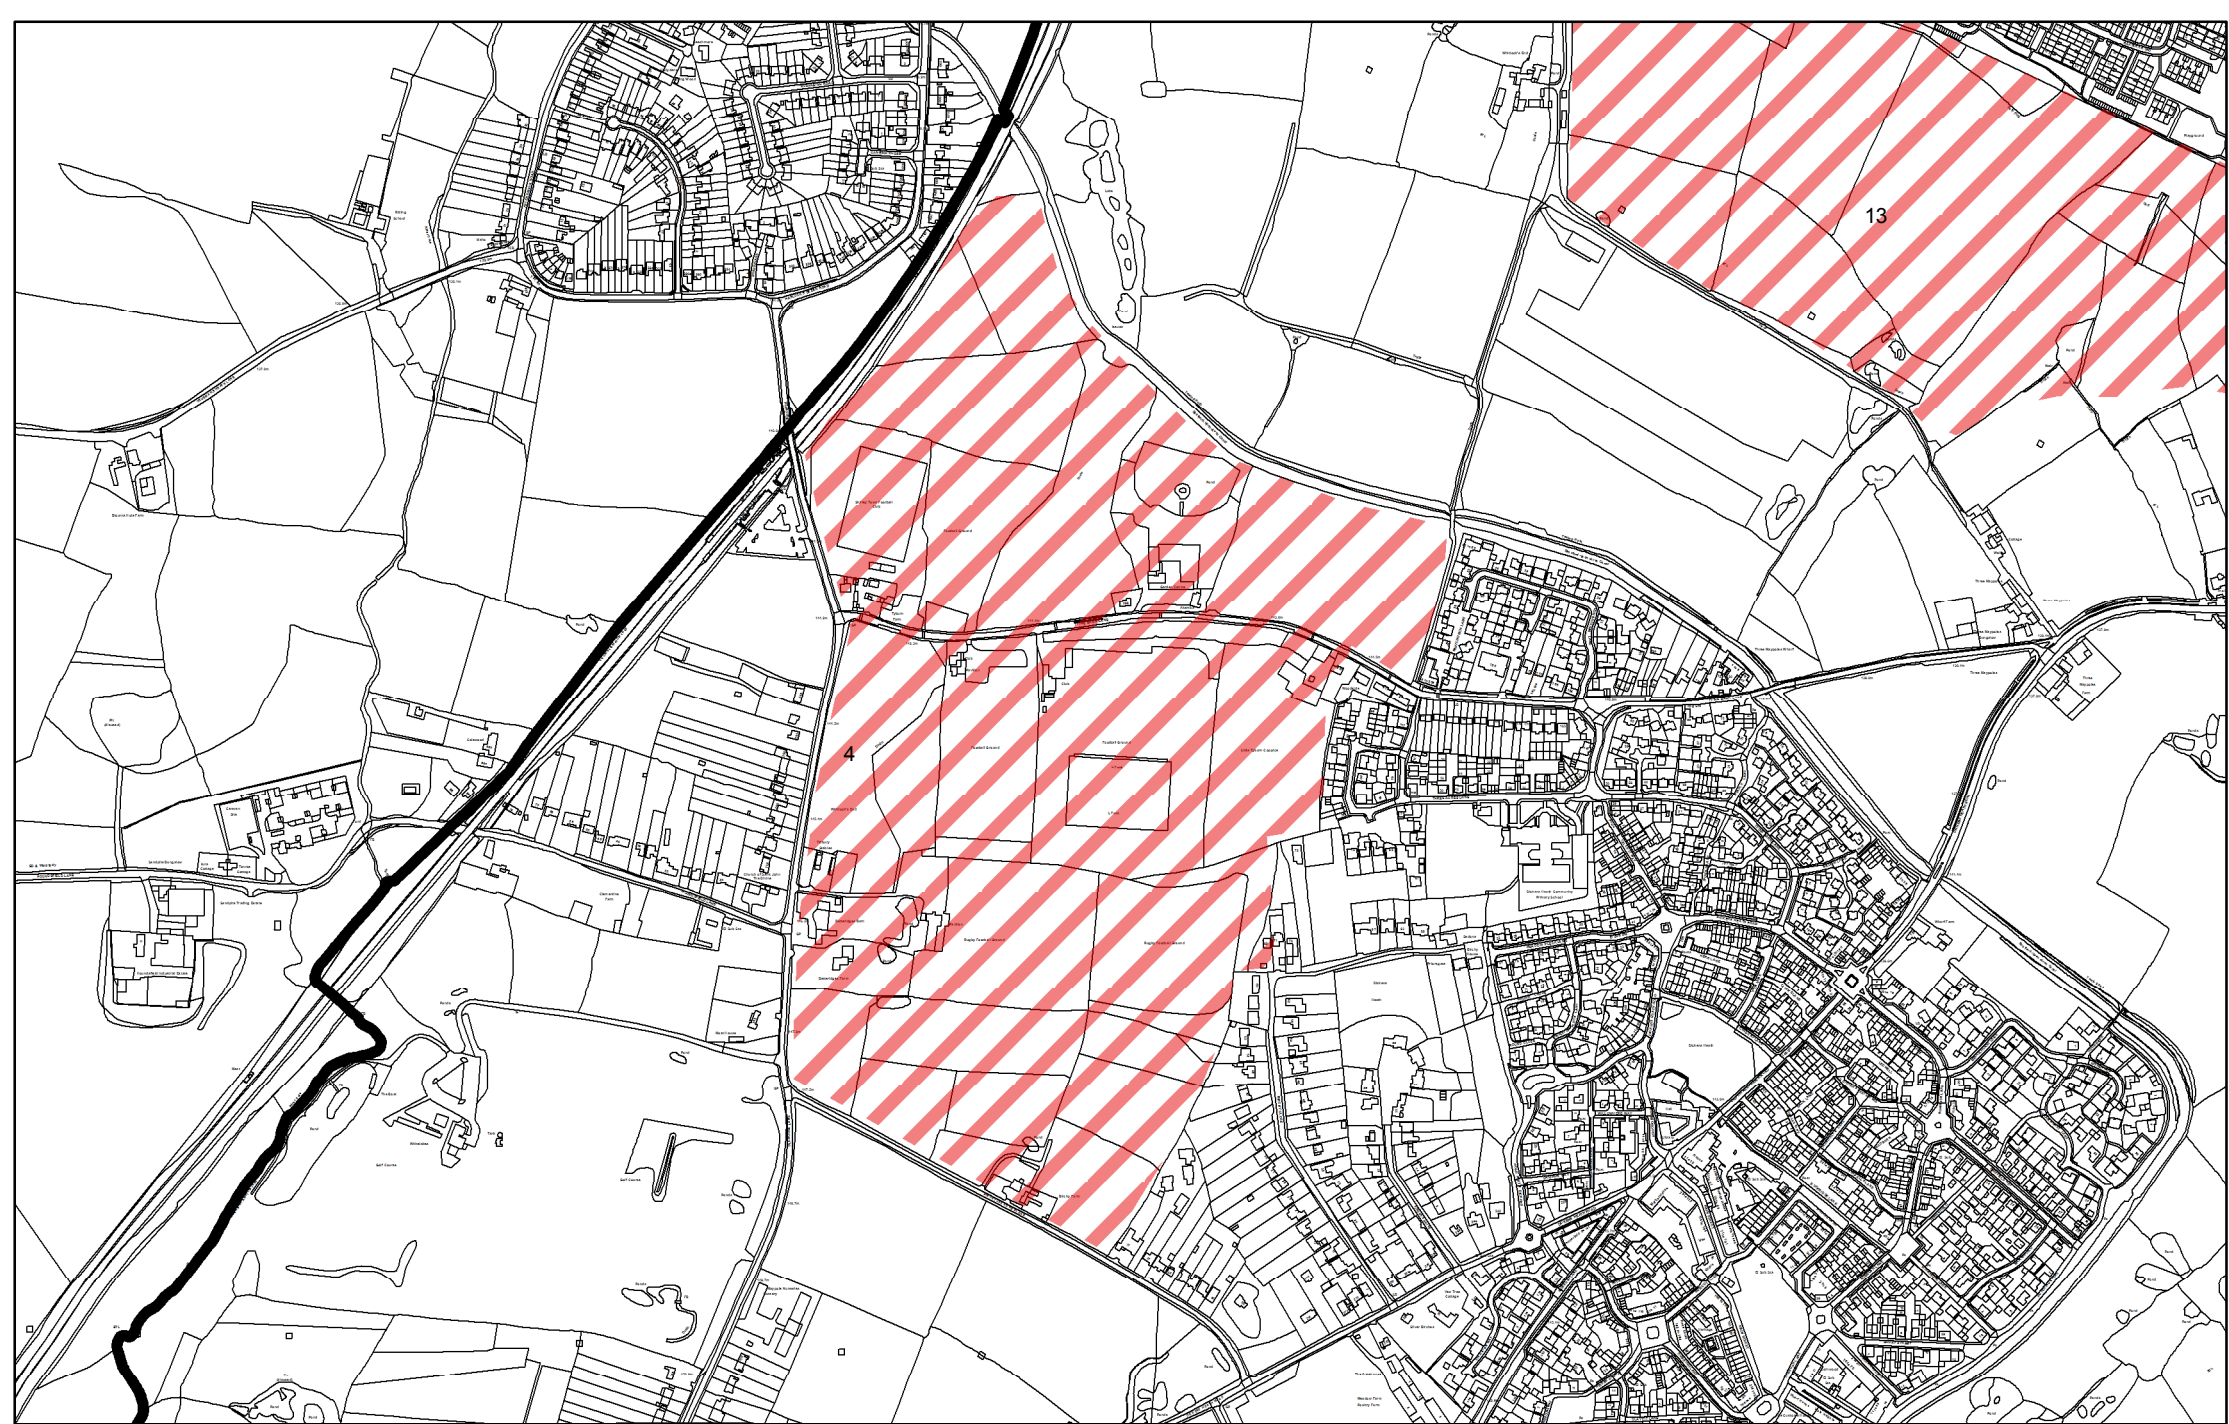


Solihull MBC Licence N° 100023139
Contains Ordnance Survey data
© Crown Copyright and database right 2016



Scale
1:8,000

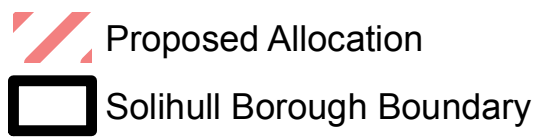

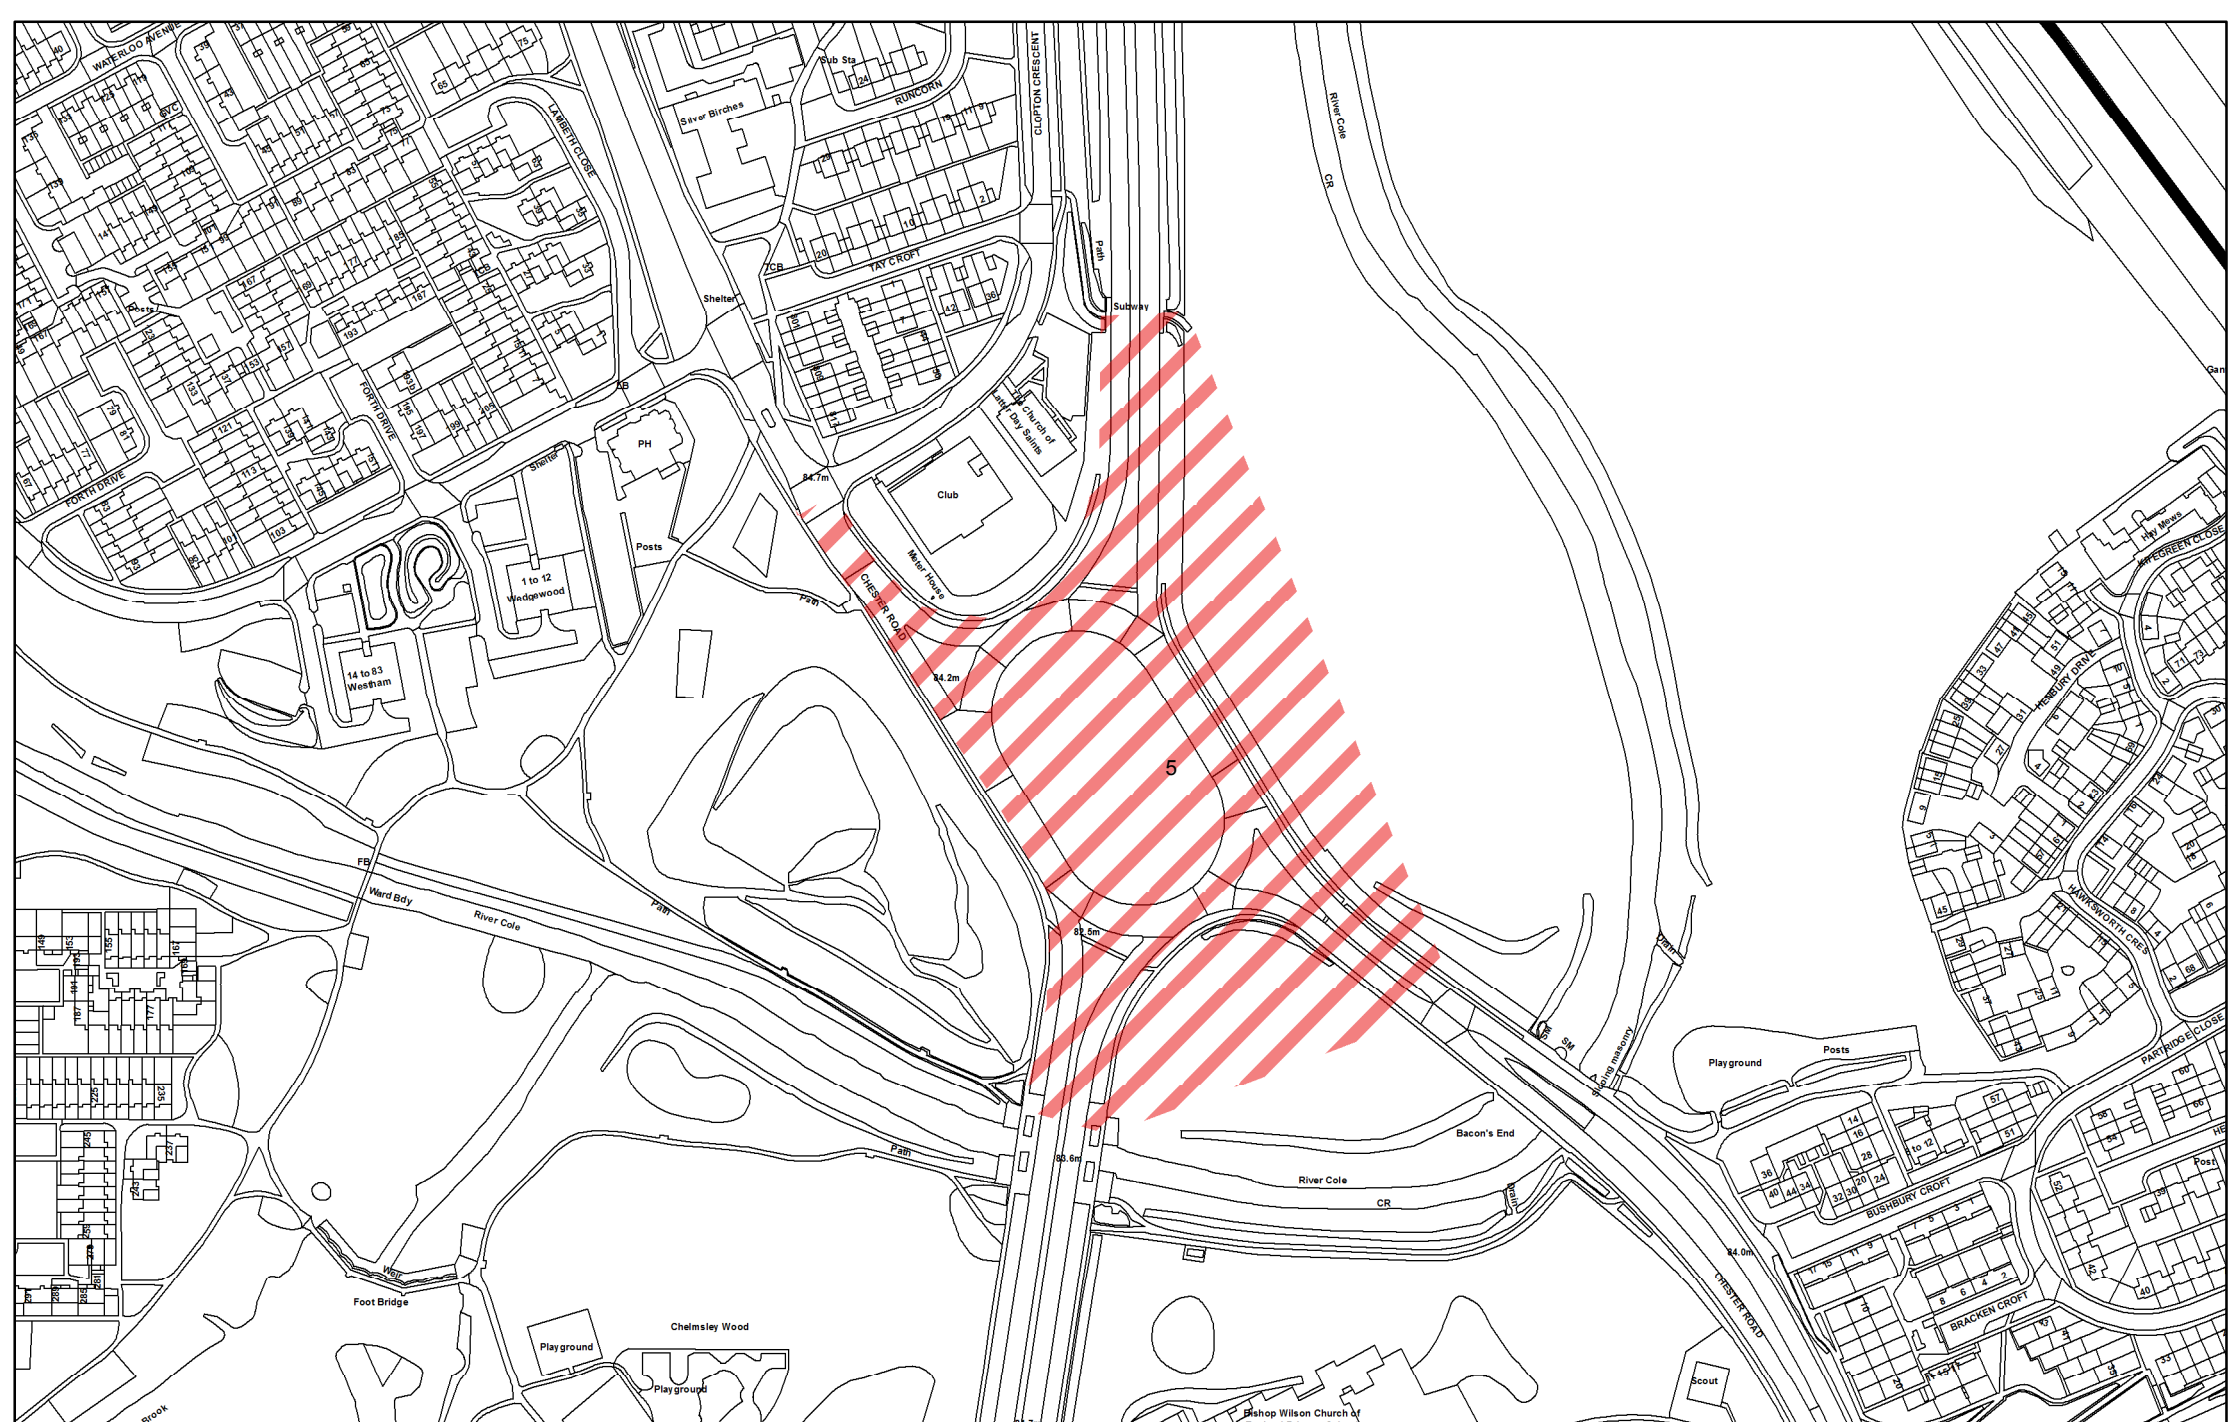

Proposed Housing Allocation 4
West of Dickens Heath
Dickens Heath



Solihull MBC Licence N° 100023139
 Contains Ordnance Survey data
 © Crown Copyright and database right 2016



Scale
 1:3,000

 Proposed Allocation
 Solihull Borough Boundary



Proposed Housing Allocation 5
Chester Road/ Moorend Avenue
Fordbridge




Solihull MBC Licence N° 100023139
Contains Ordnance Survey data
© Crown Copyright and database right 2016



Scale
1:3,000

 Proposed Allocation
 Solihull Borough Boundary

Proposed Housing Allocation 6
Meriden Road
Hampton in Arden

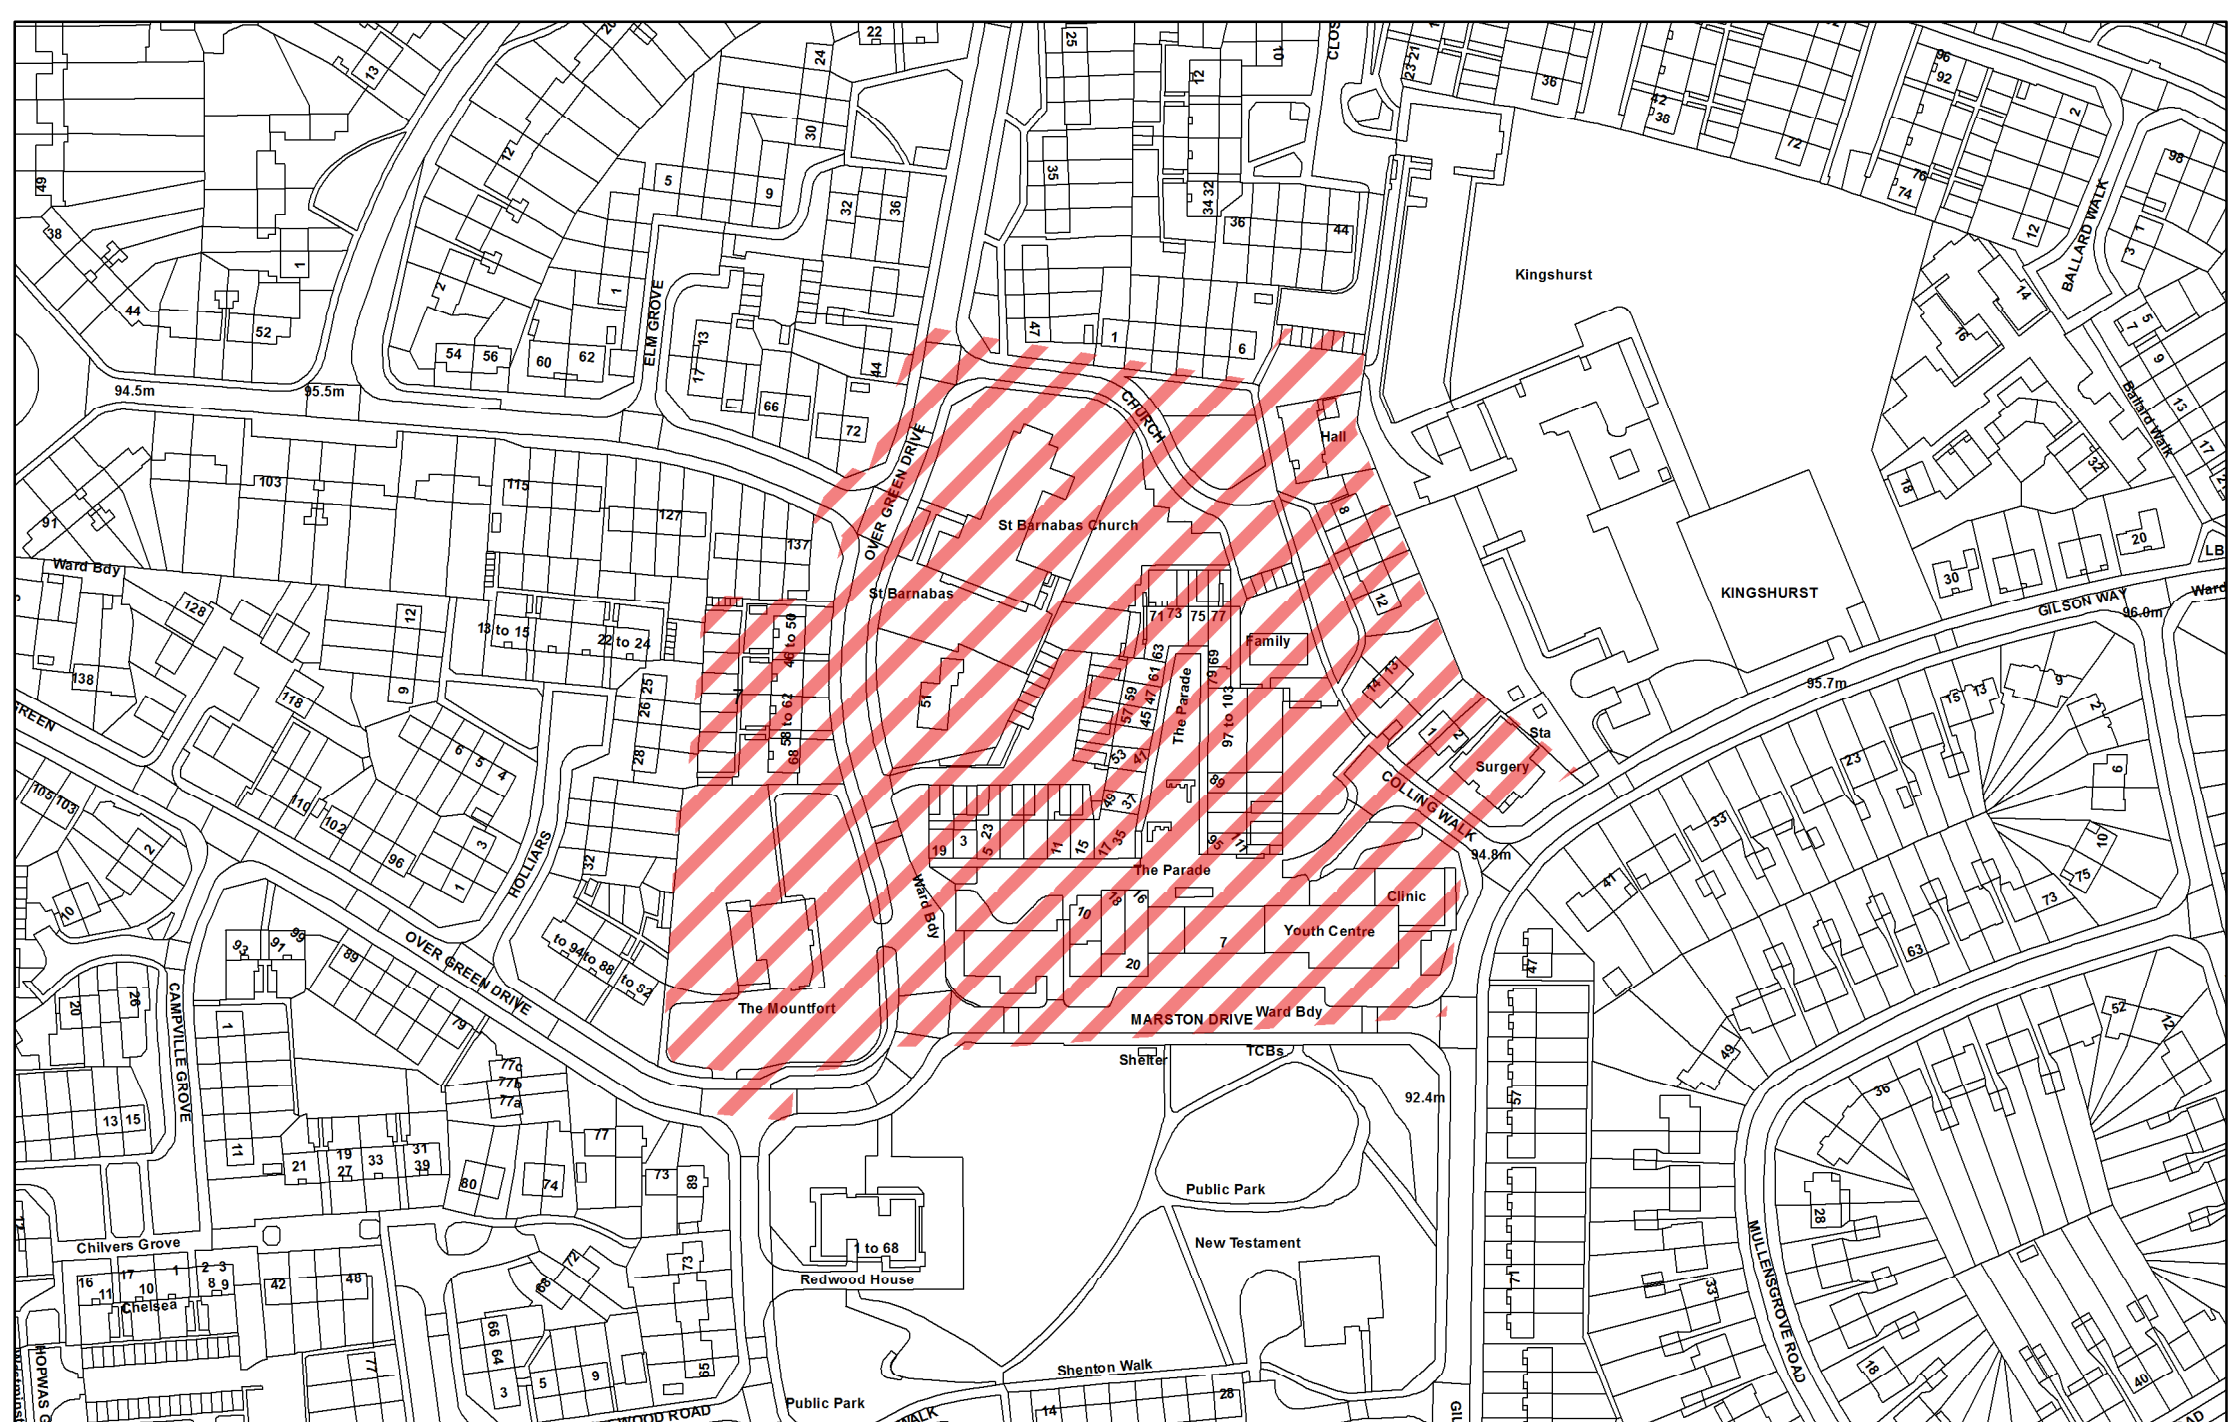

Solihull MBC Licence N° 100023139
Contains Ordnance Survey data
© Crown Copyright and database right 2016



Scale
1:2,000




Proposed Allocation



Solihull Borough Boundary


Proposed Housing Allocation 7
Kingshurst Village Centre
Kingshurst

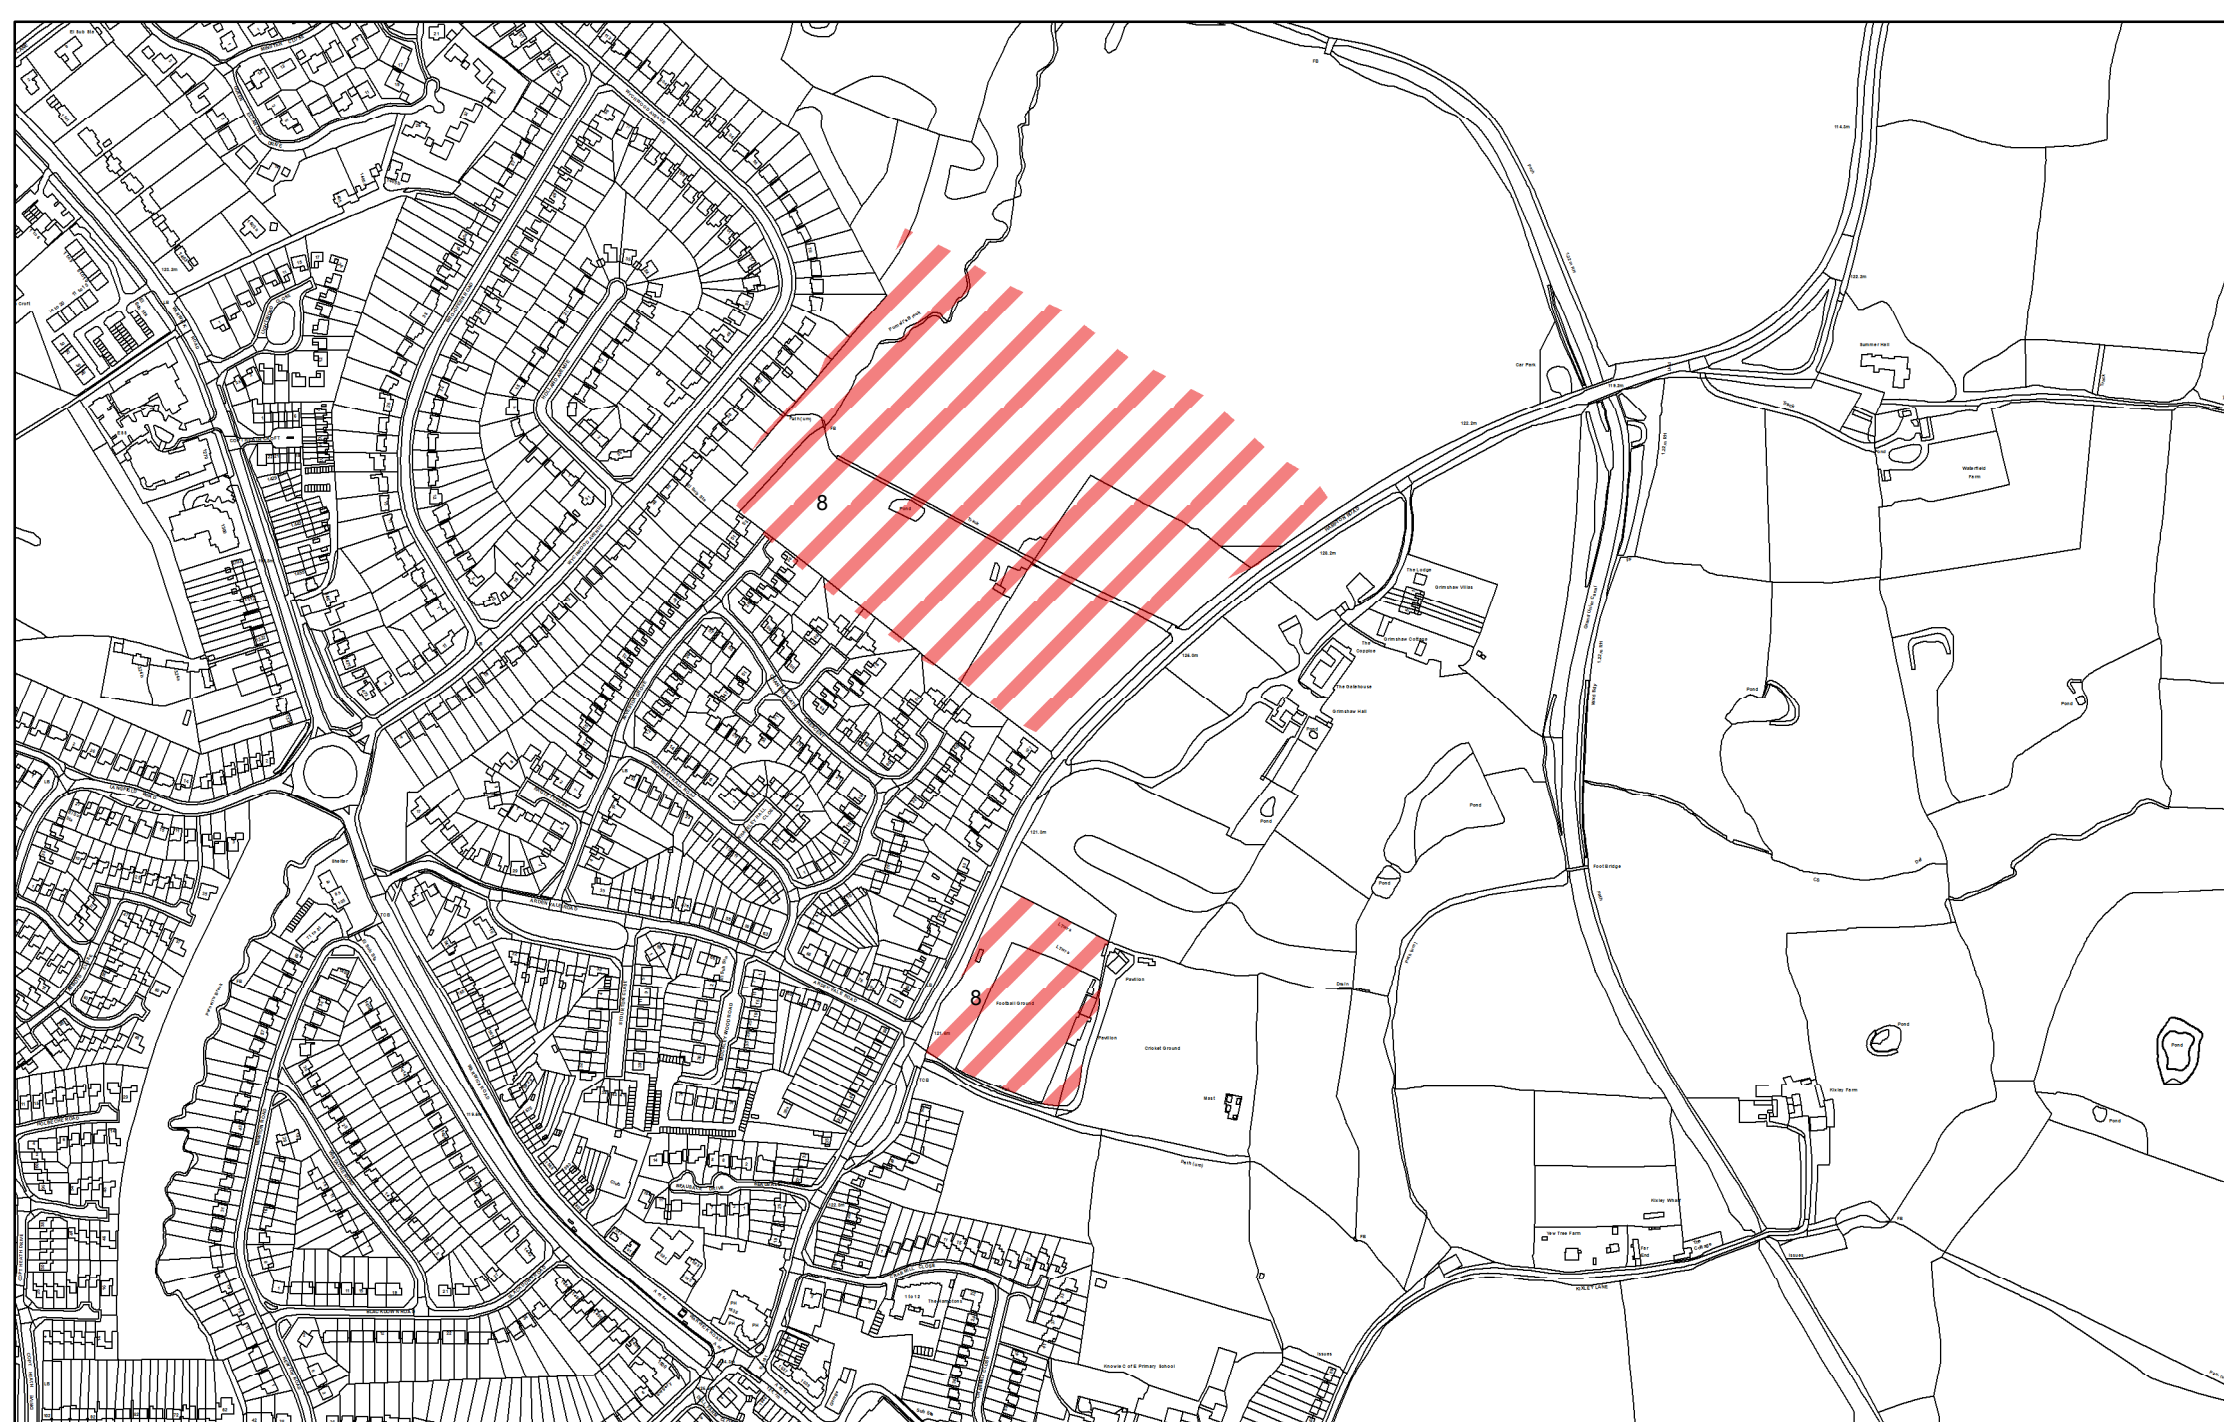


Solihull MBC Licence N° 100023139
Contains Ordnance Survey data
© Crown Copyright and database right 2016



Scale
1:5,913

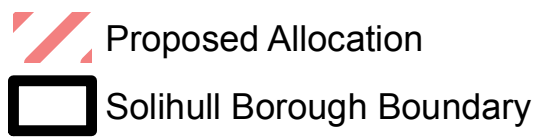


Proposed Housing Allocation 8
Hampton Road
Knowle

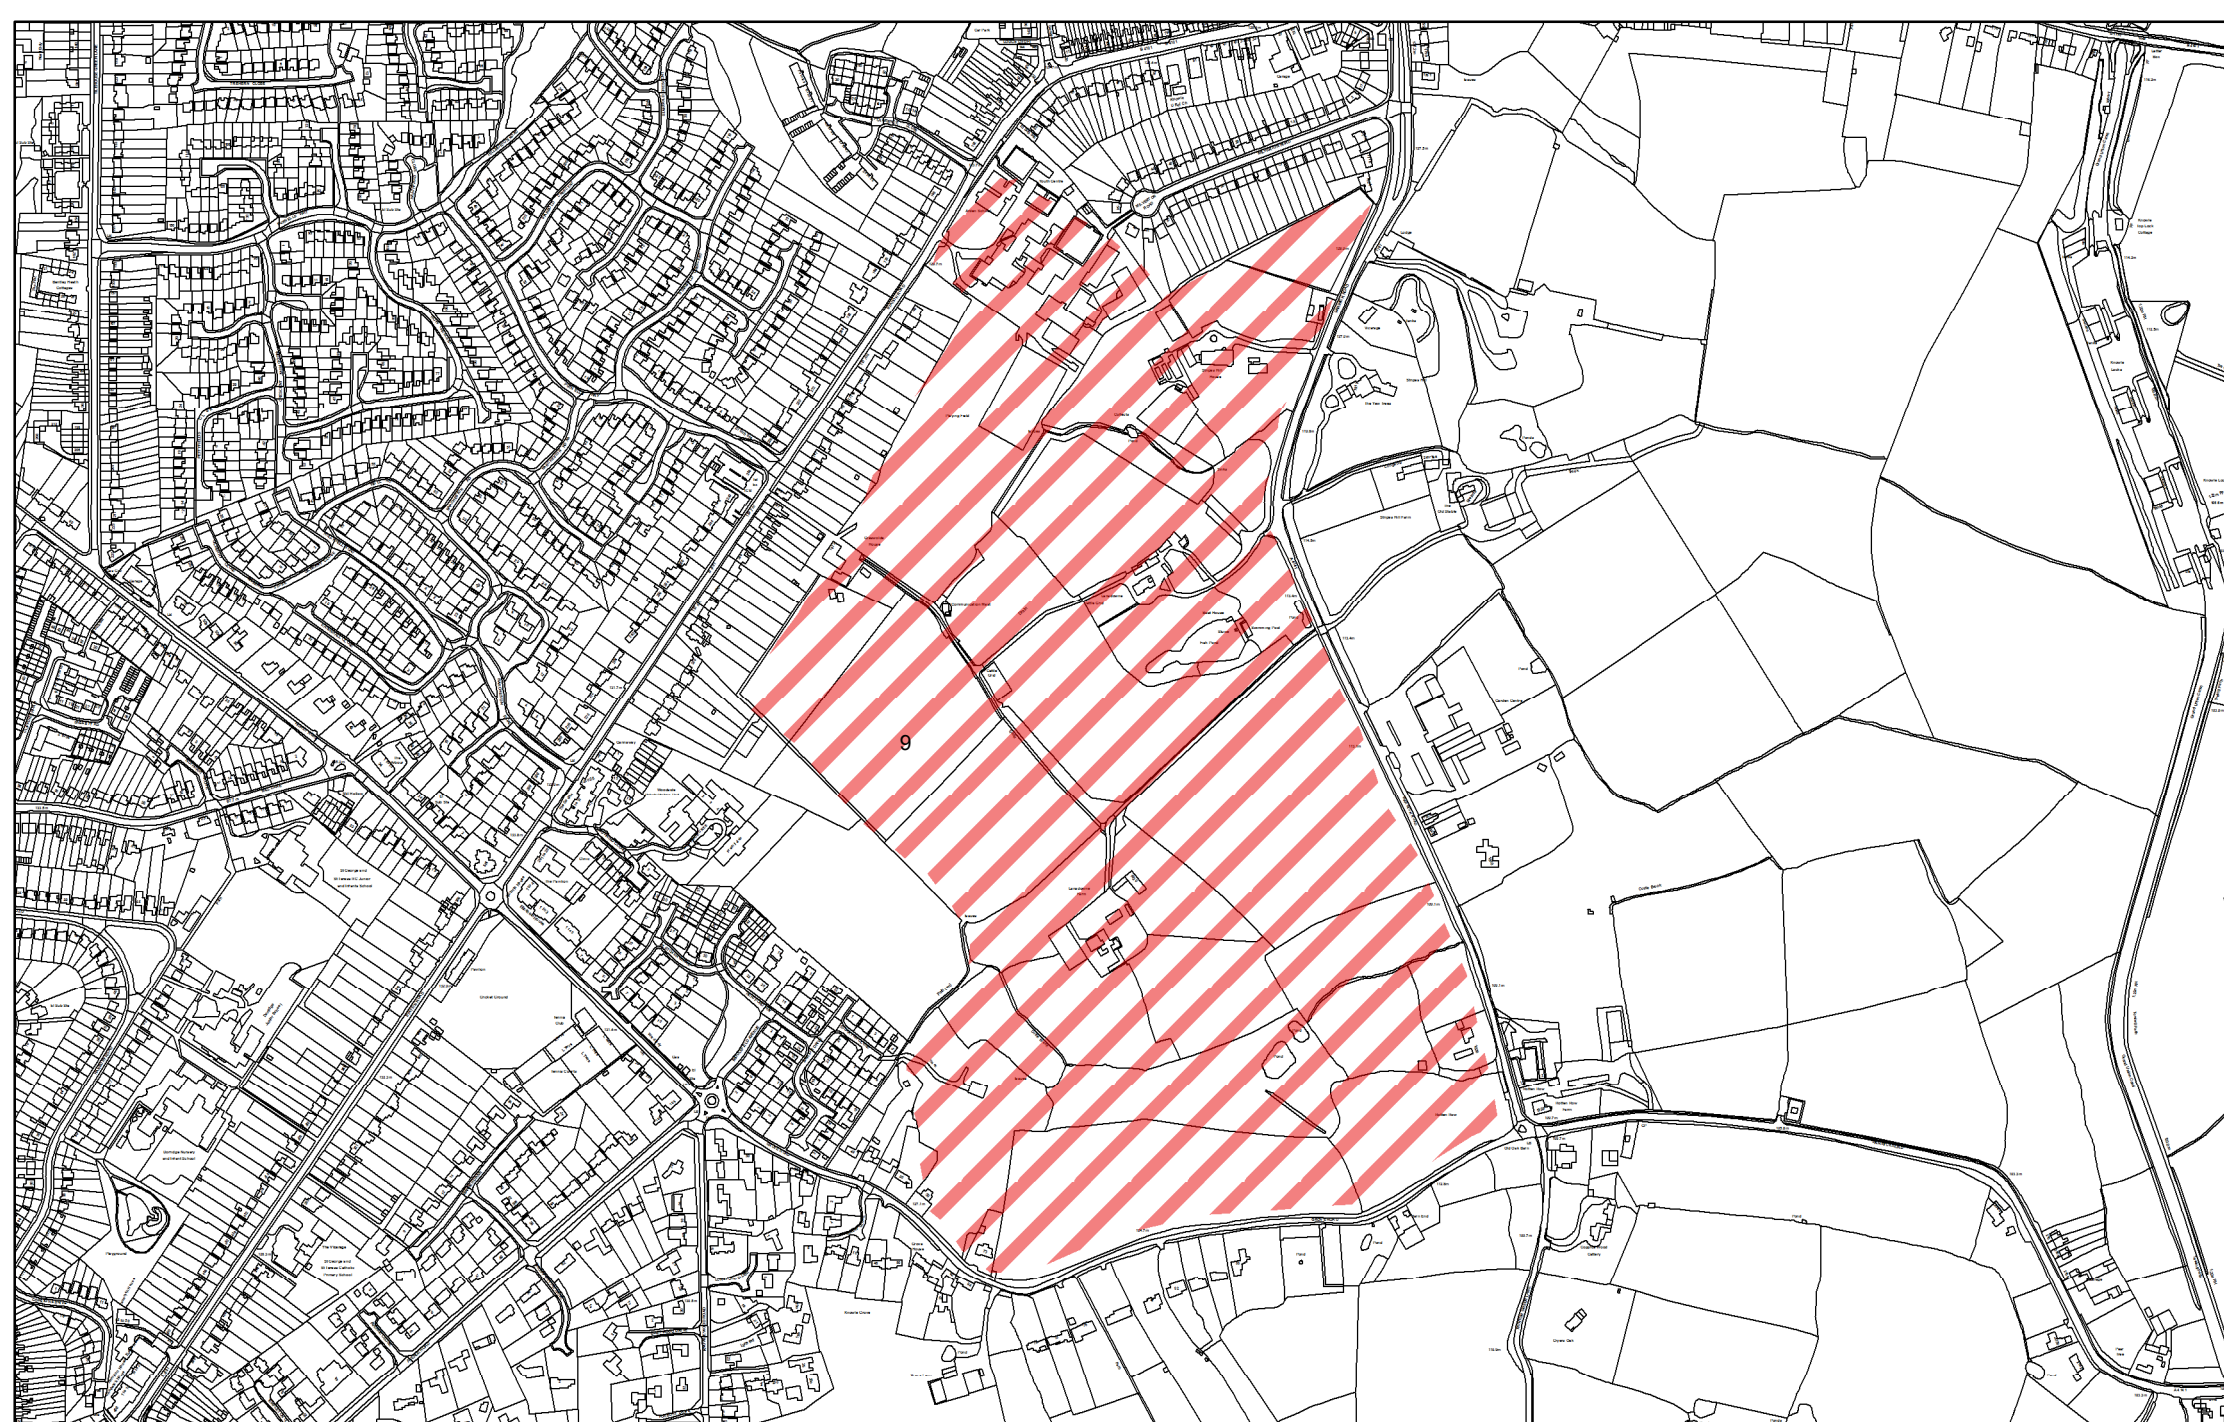


Solihull MBC Licence N° 100023139
Contains Ordnance Survey data
© Crown Copyright and database right 2016



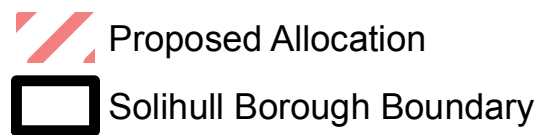

Scale
1:7,500

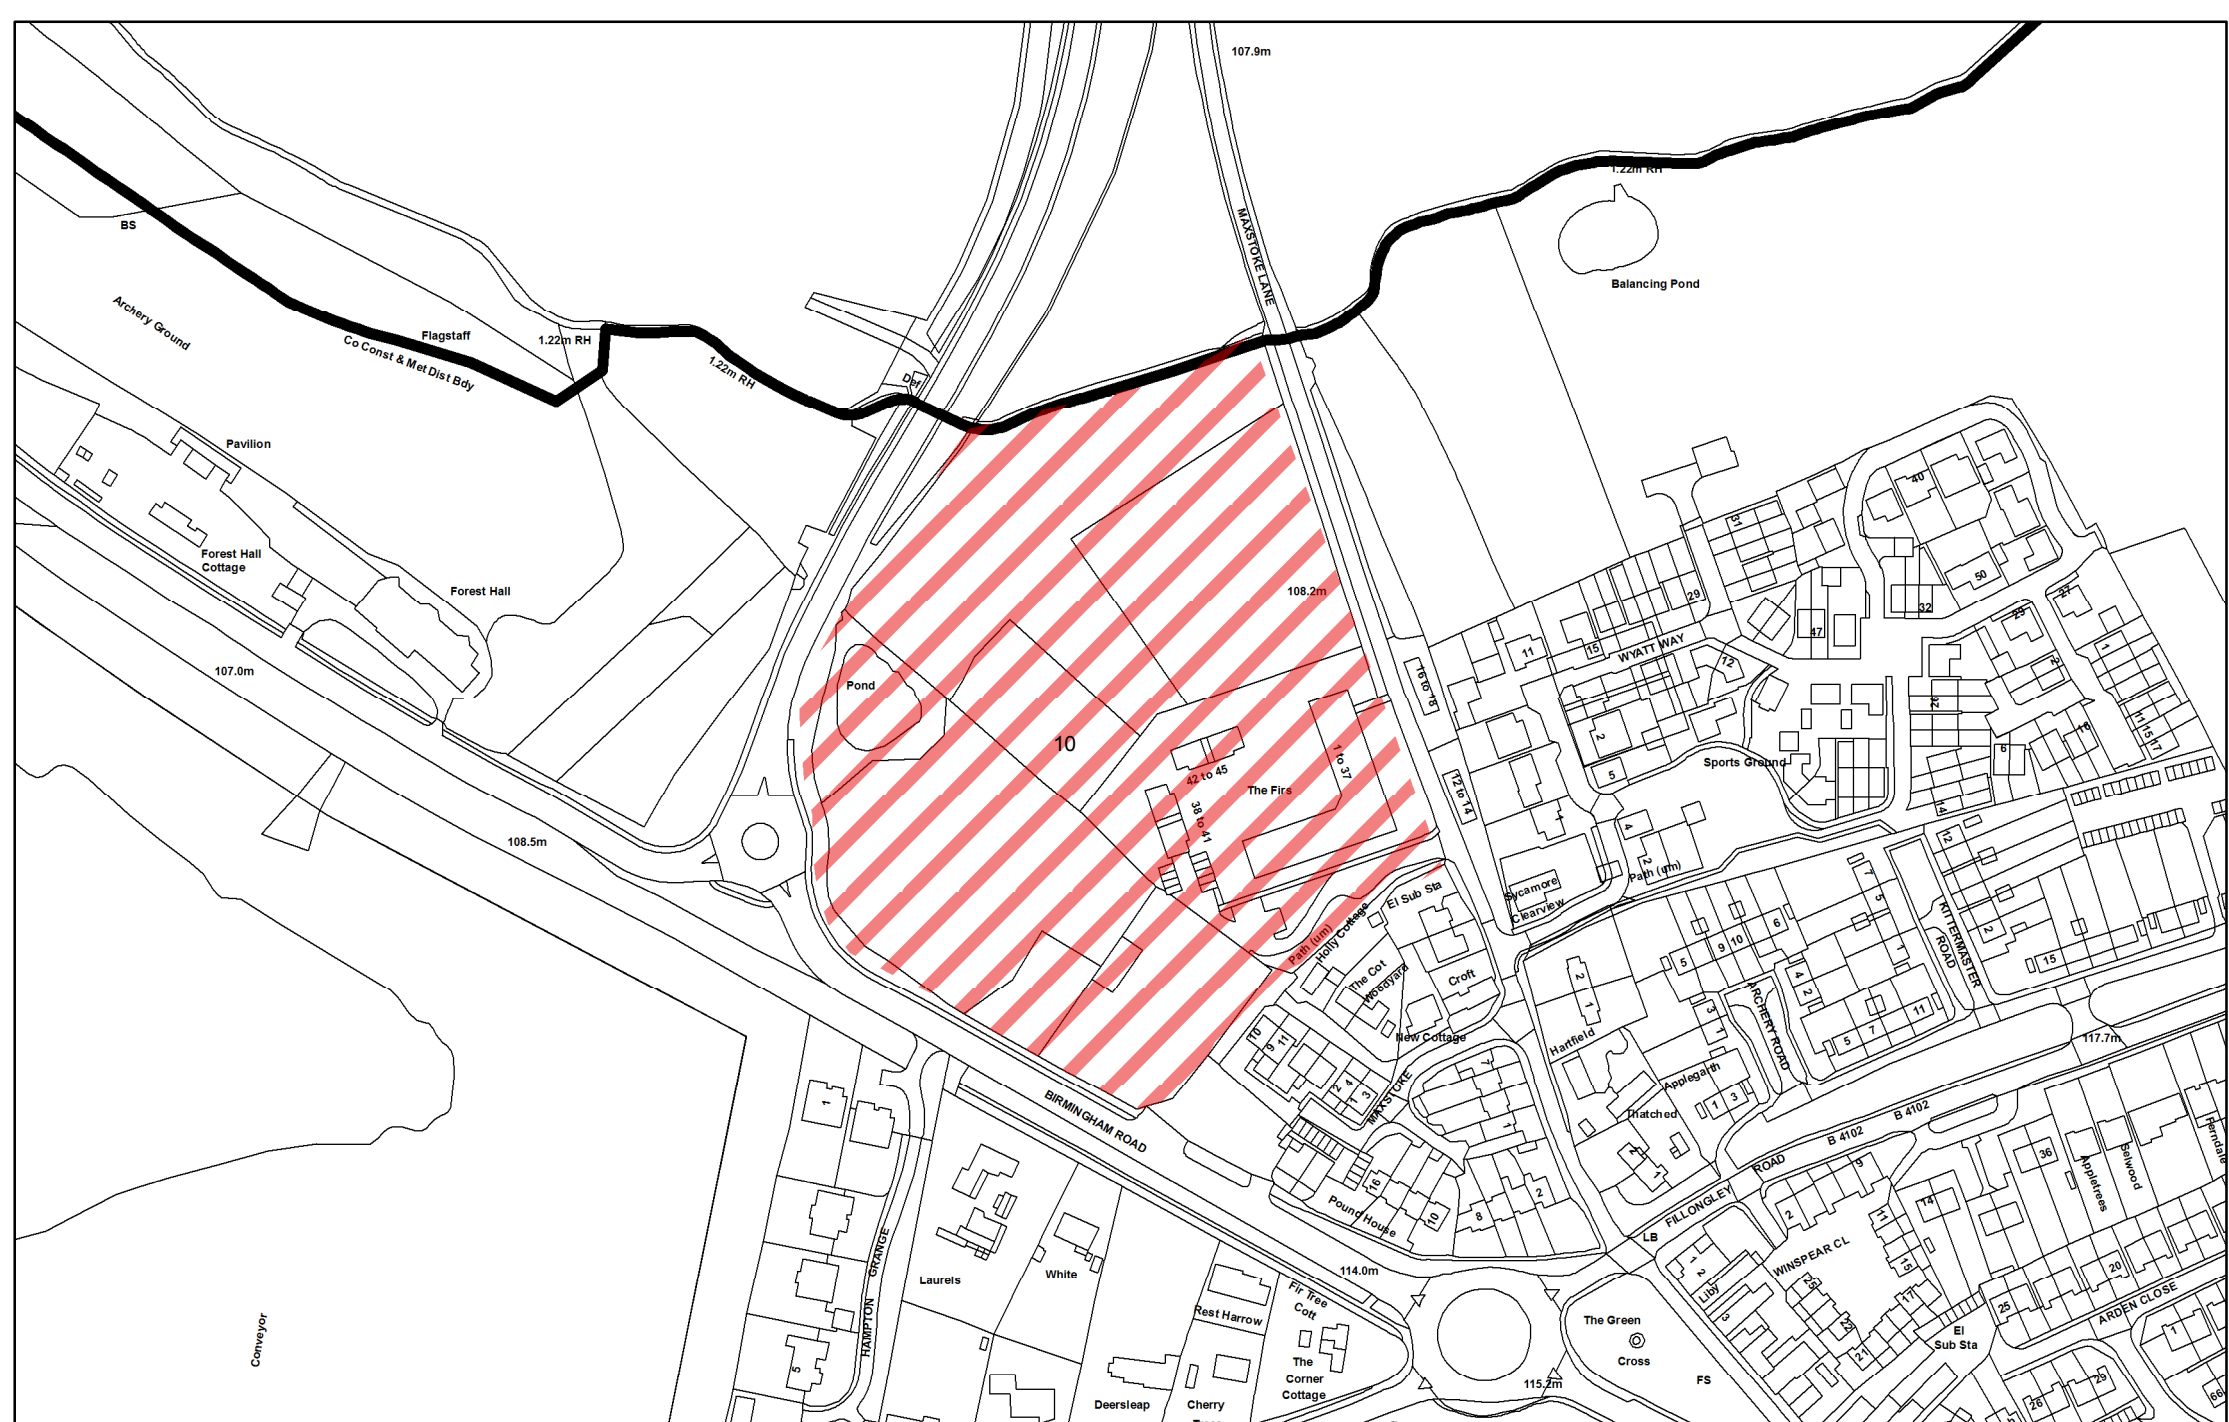


**Proposed Housing Allocation 9
South of Knowle
Knowle**



Scale
1:2,500

 Proposed Allocation
 Solihull Borough Boundary

**Proposed Housing Allocation 10
West of Meriden
Meriden**

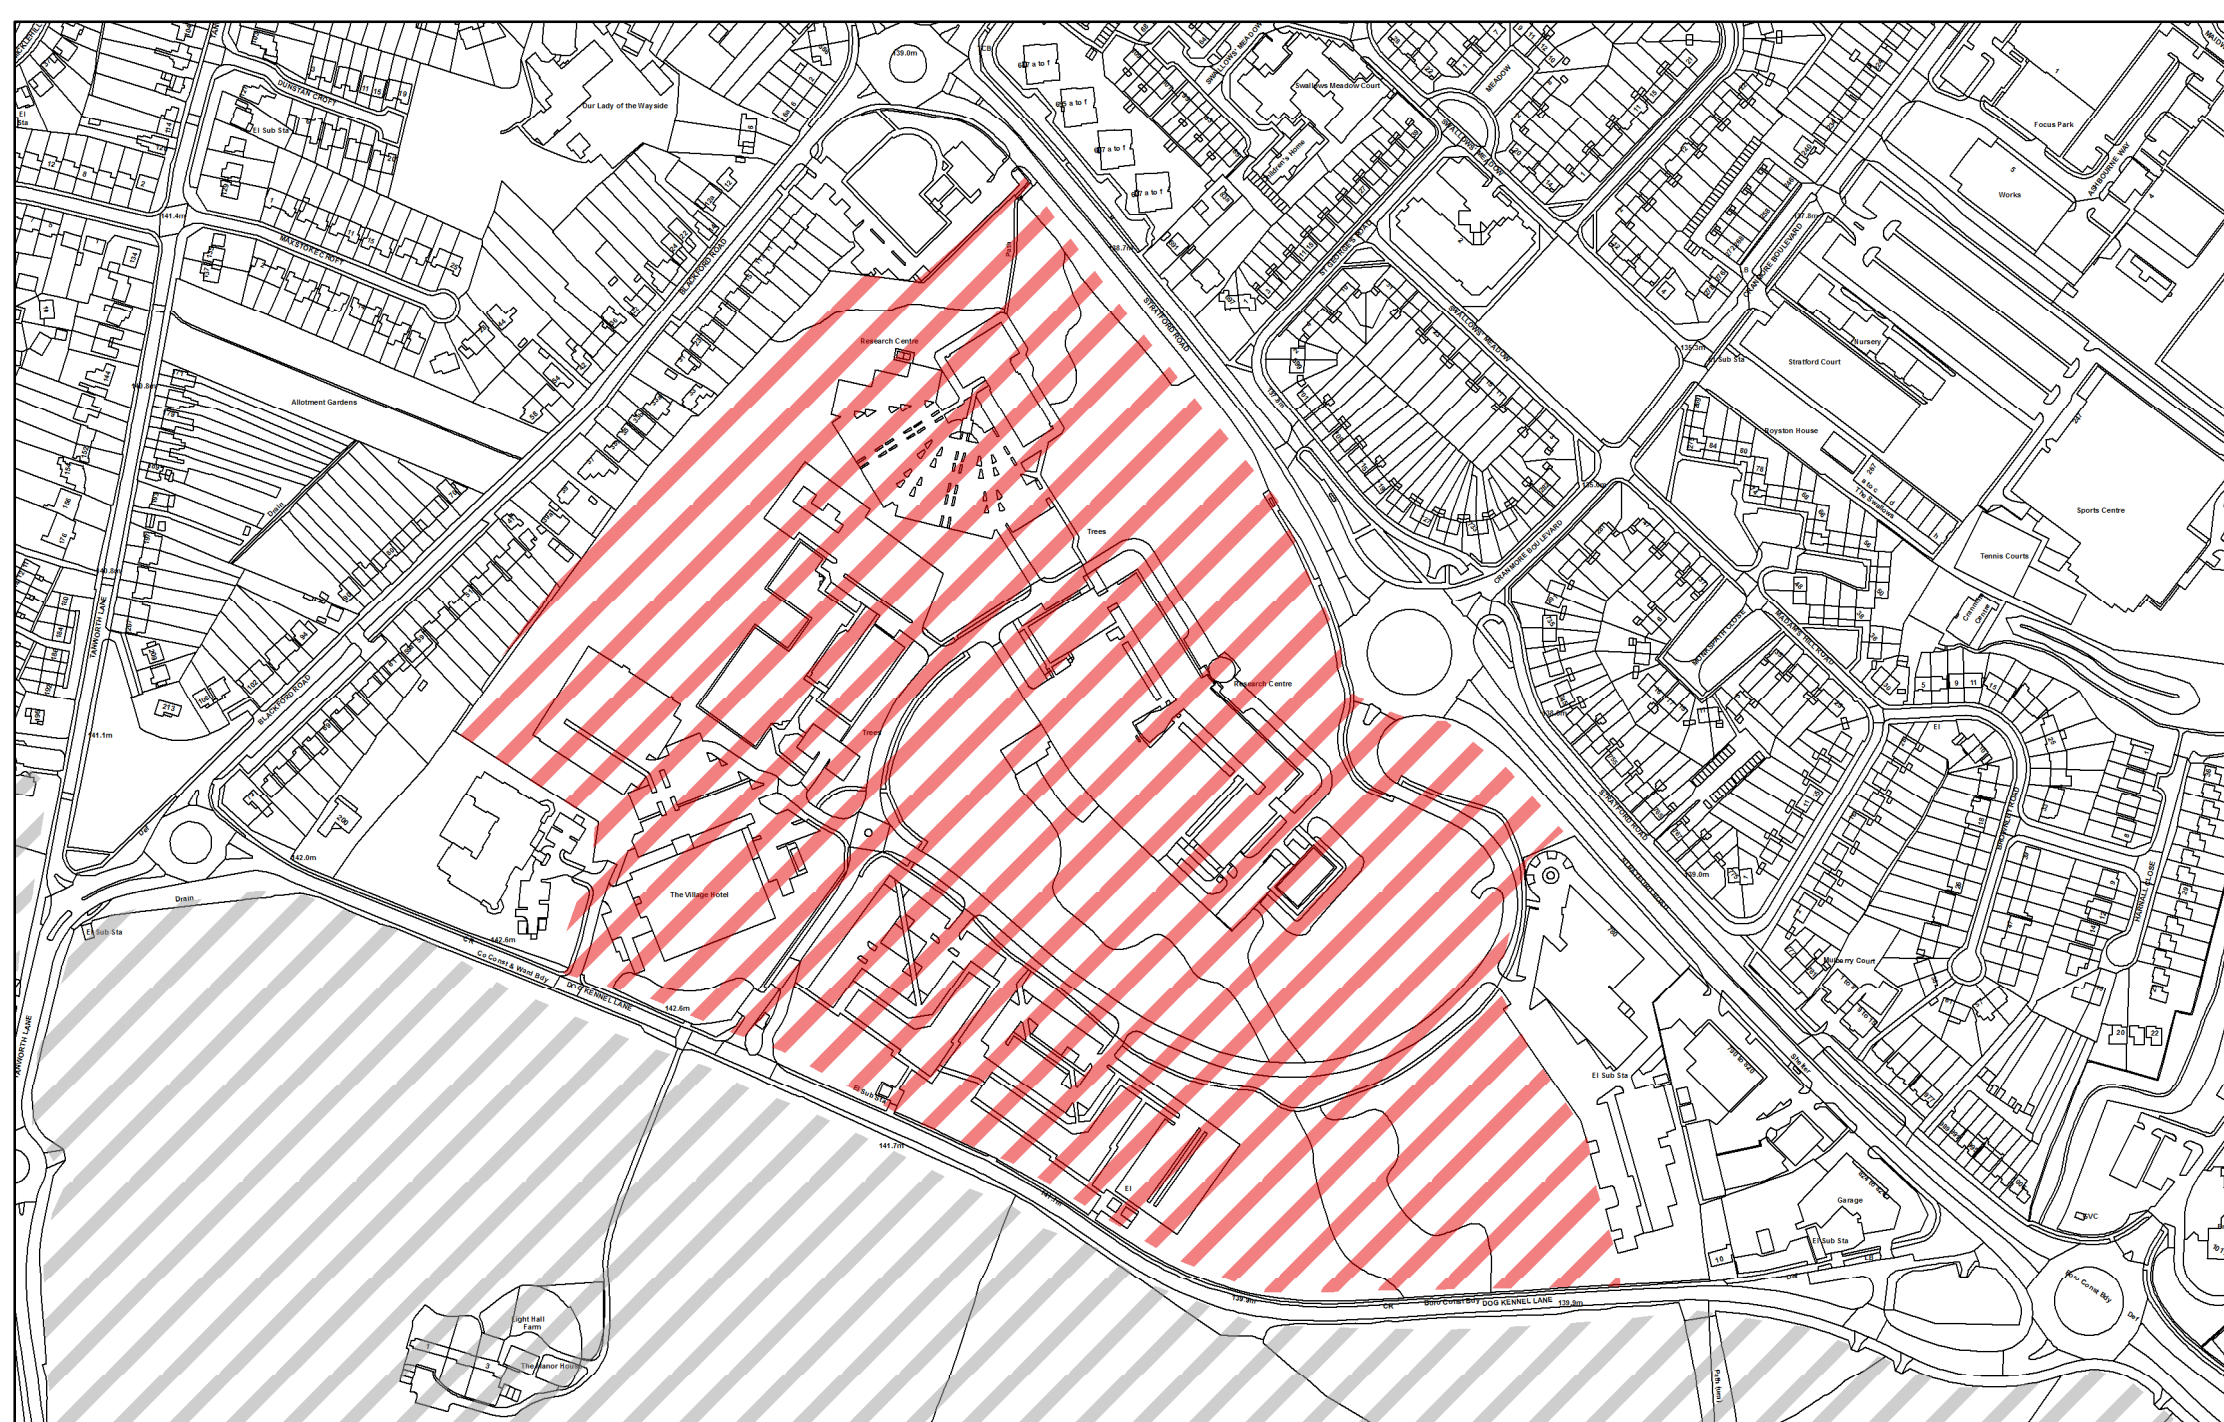

Solihull MBC Licence N° 100023139
Contains Ordnance Survey data
© Crown Copyright and database right 2016



Scale
1:4,000




Proposed Allocation



Solihull Borough Boundary

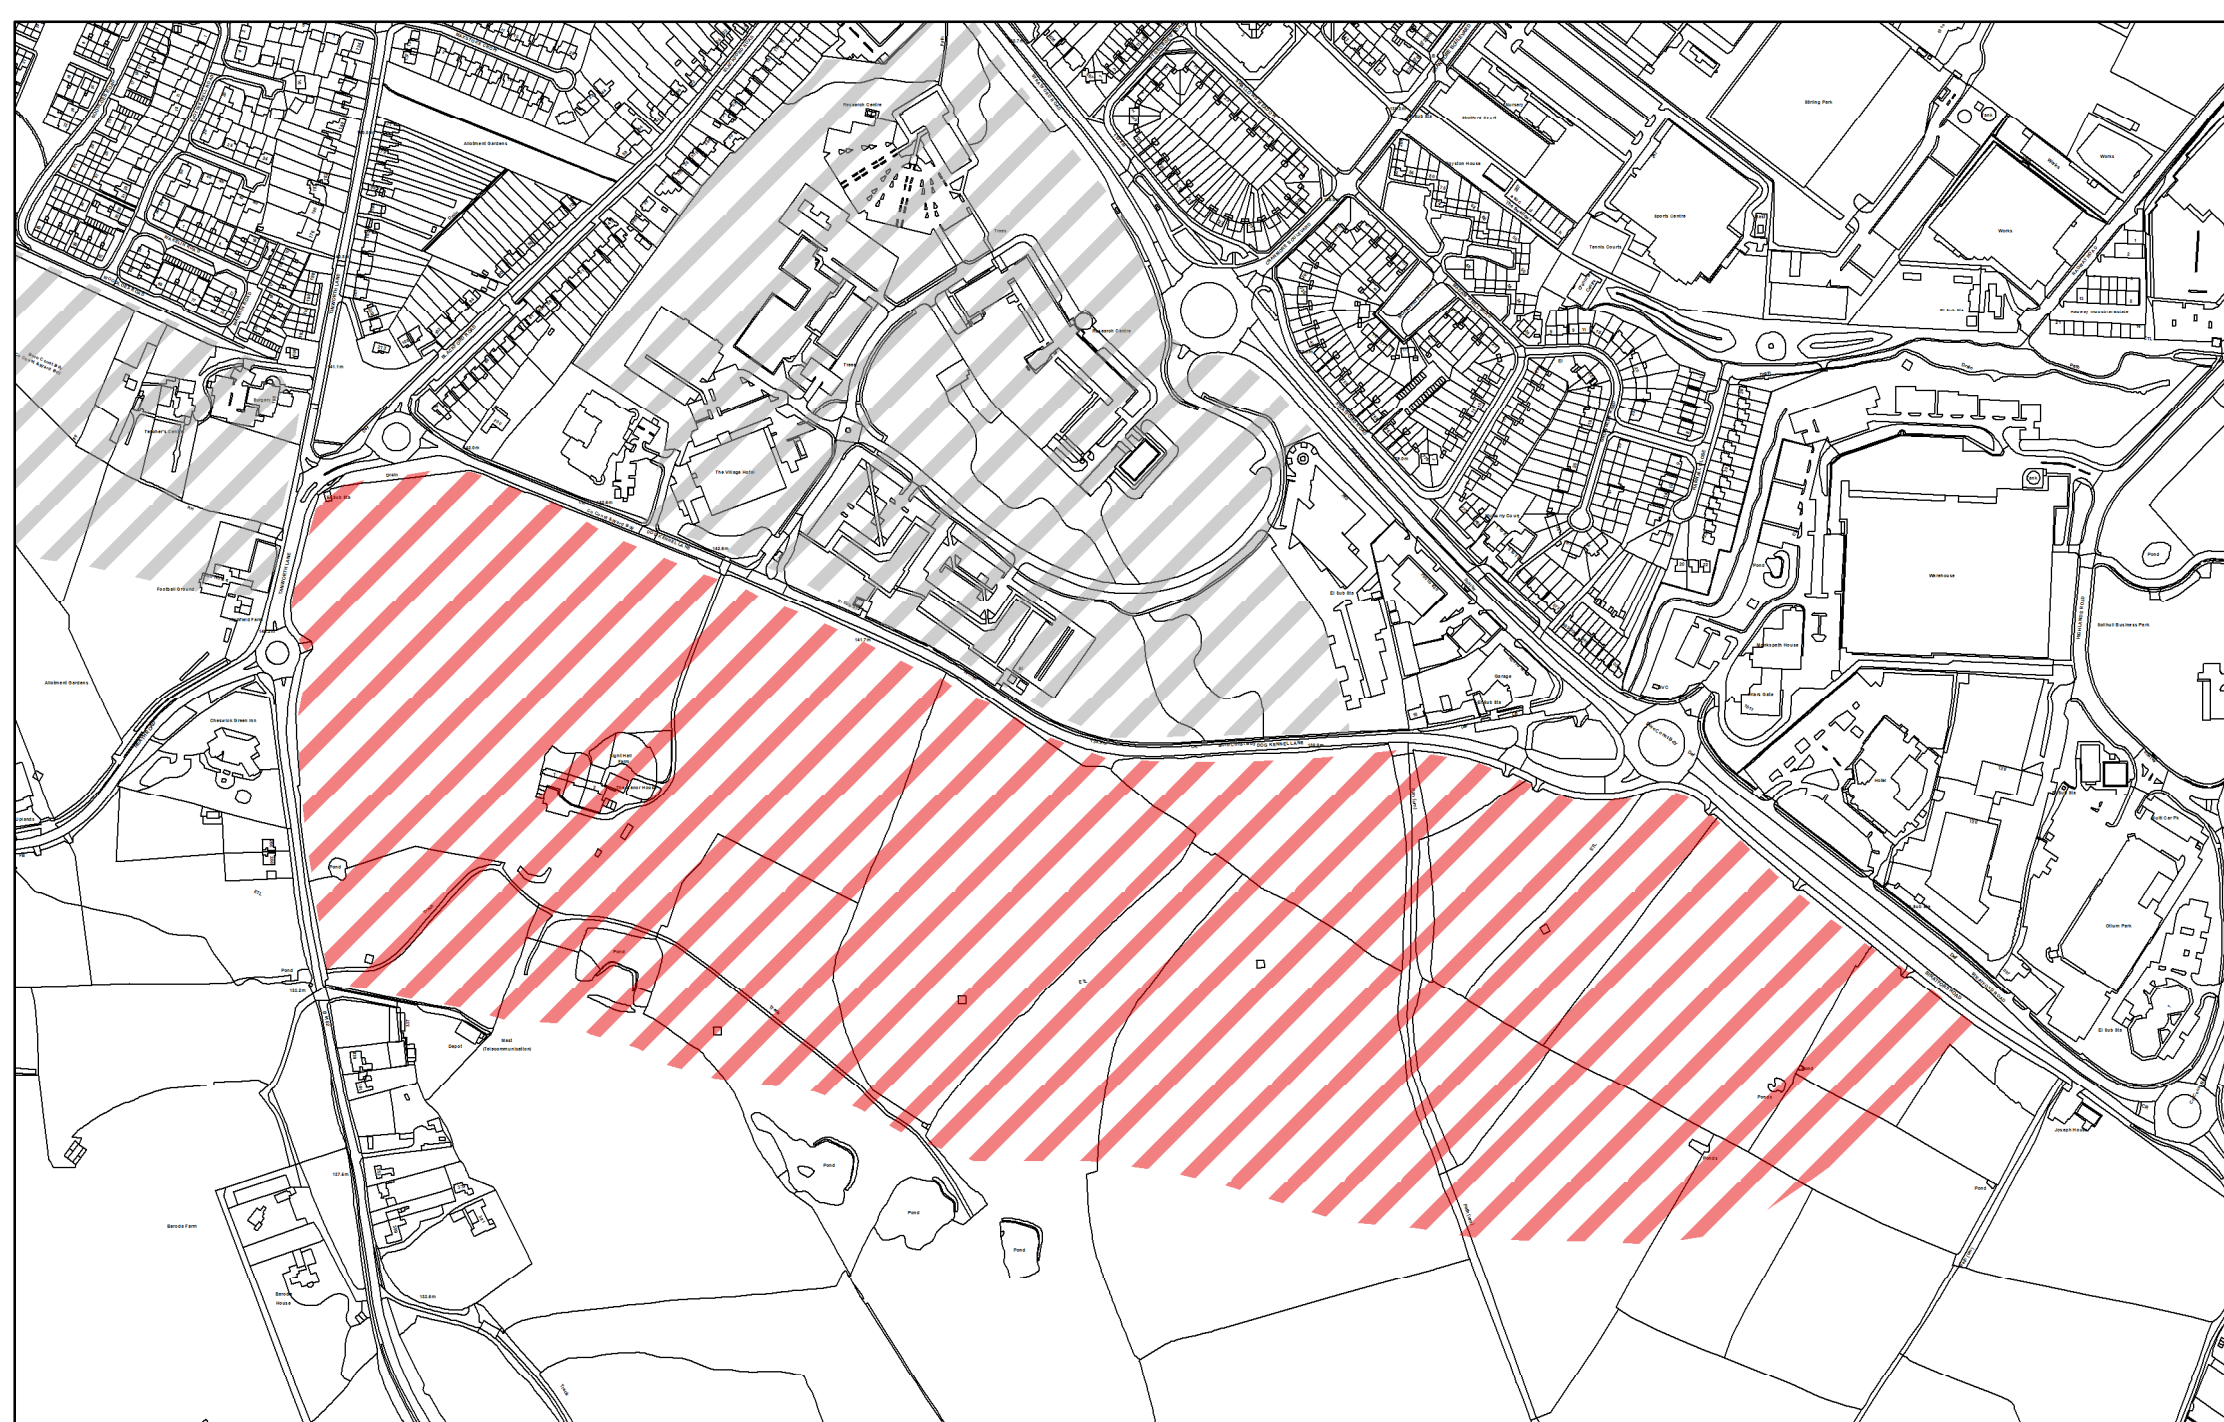

**Proposed Housing Allocation 11
Former TRW Site
Shirley**




Solihull MBC Licence N° 100023139
Contains Ordnance Survey data
© Crown Copyright and database right 2016



Scale
1:6,000

 Proposed Allocation
 Solihull Borough Boundary

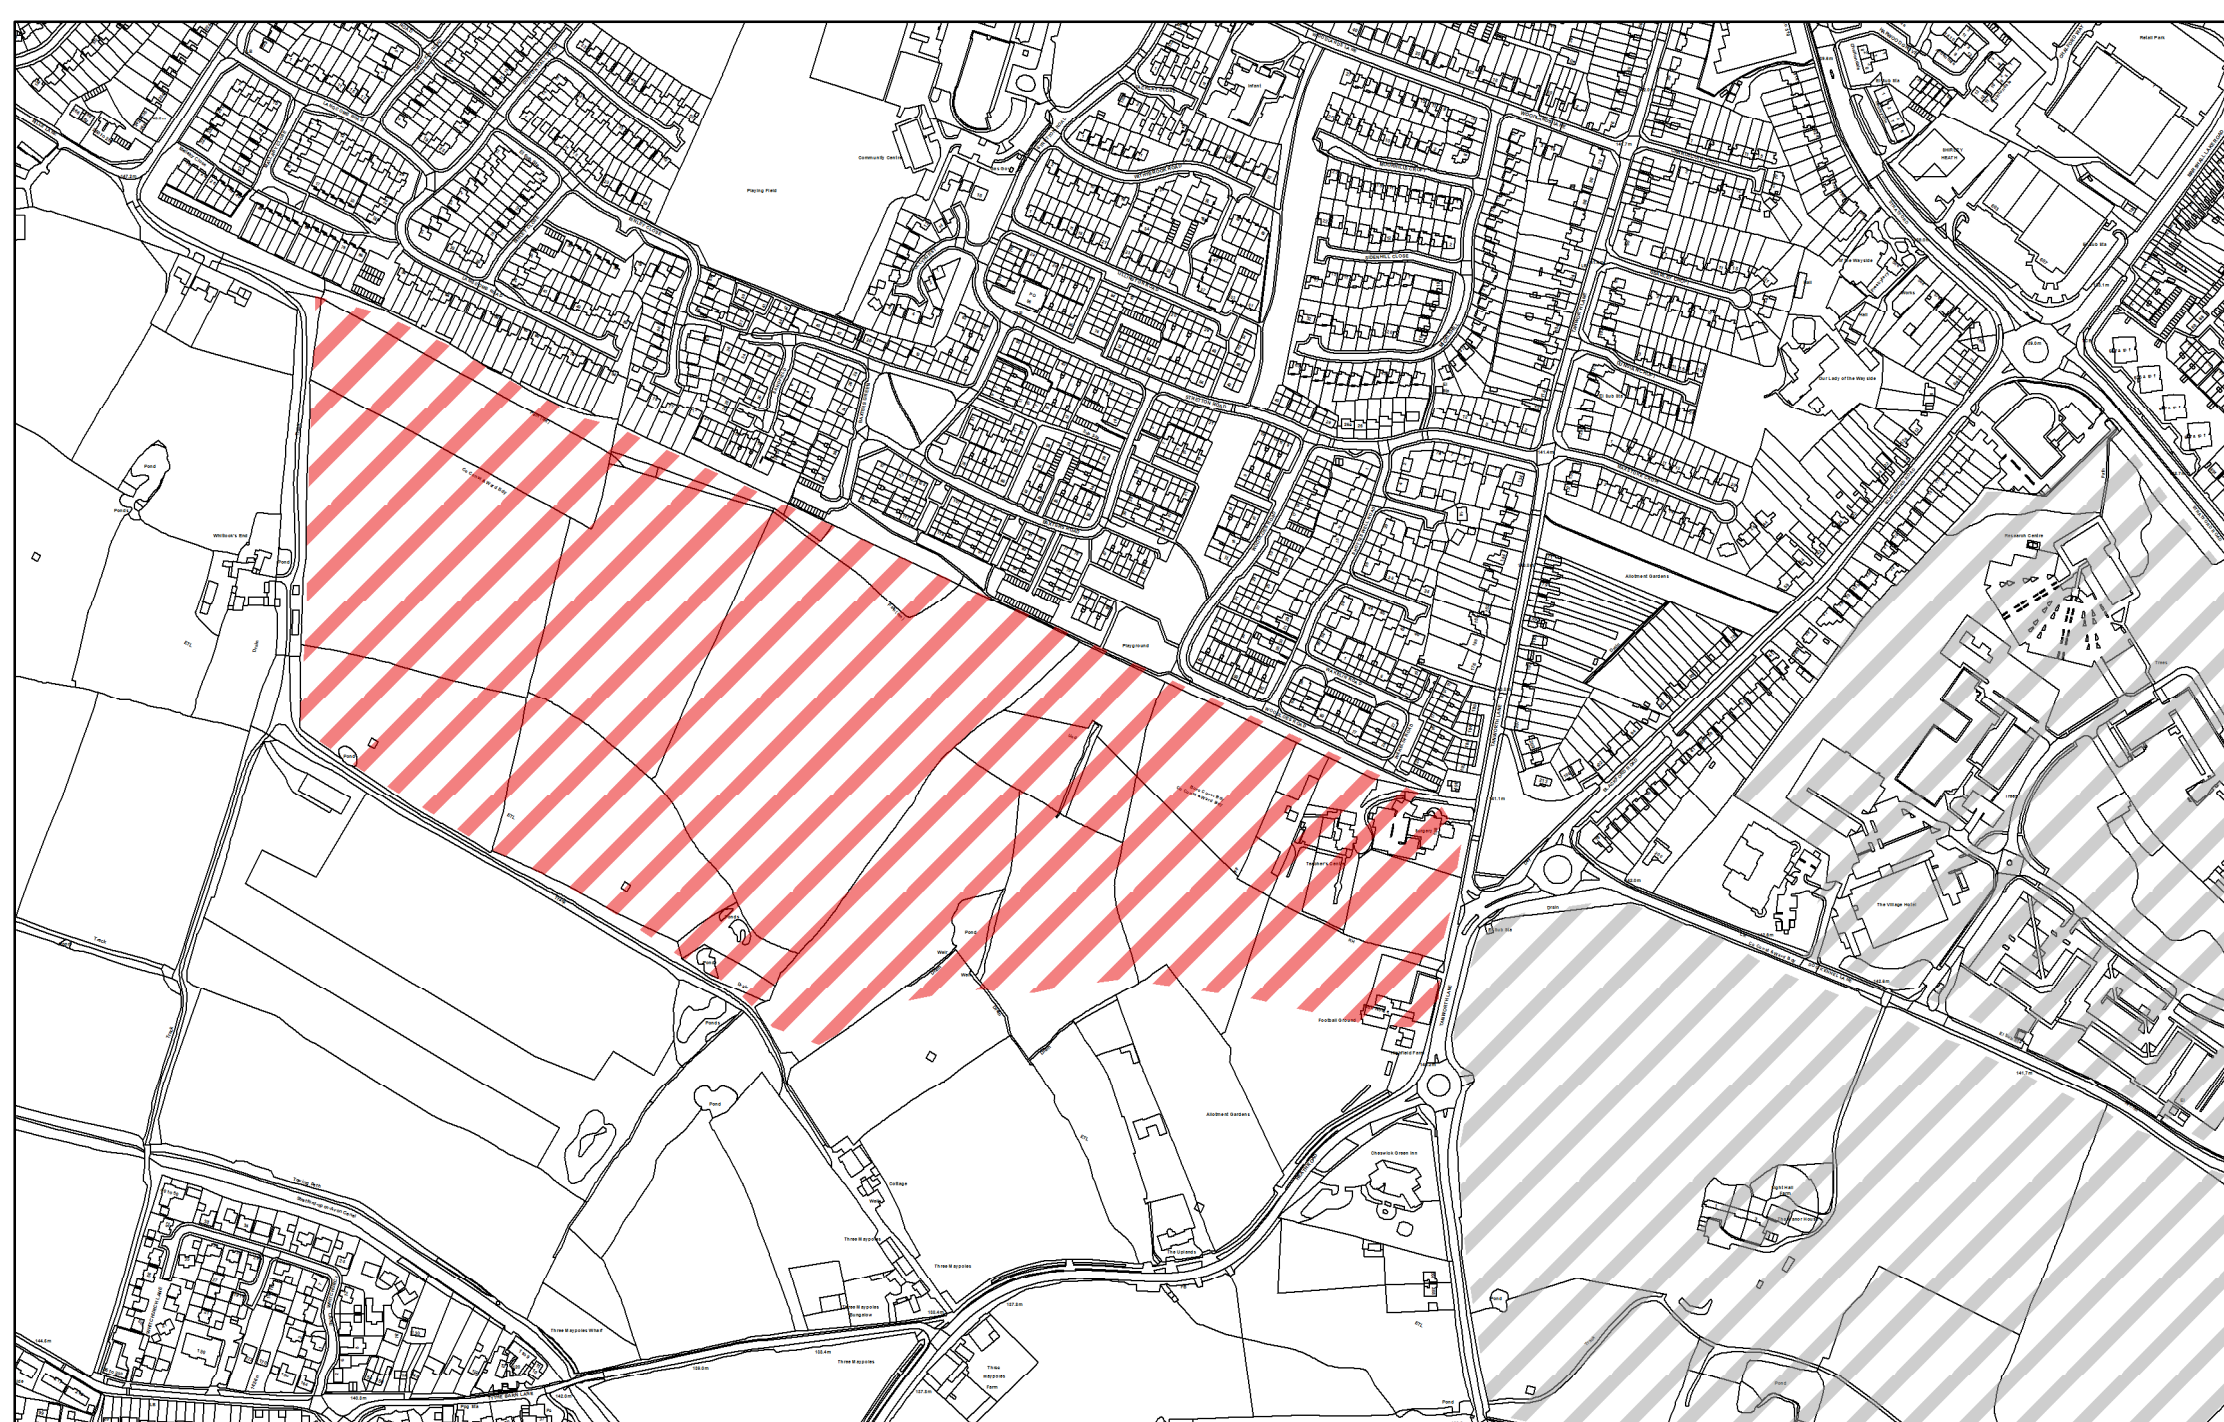

**Proposed Housing Allocation 12
South of Dog Kennel Lane
Shirley**




Solihull MBC Licence N° 100023139
Contains Ordnance Survey data
© Crown Copyright and database right 2016



Scale
1:6,000


 Proposed Allocation
 Solihull Borough Boundary

**Proposed Housing Allocation 13
South of Shirley
Shirley**

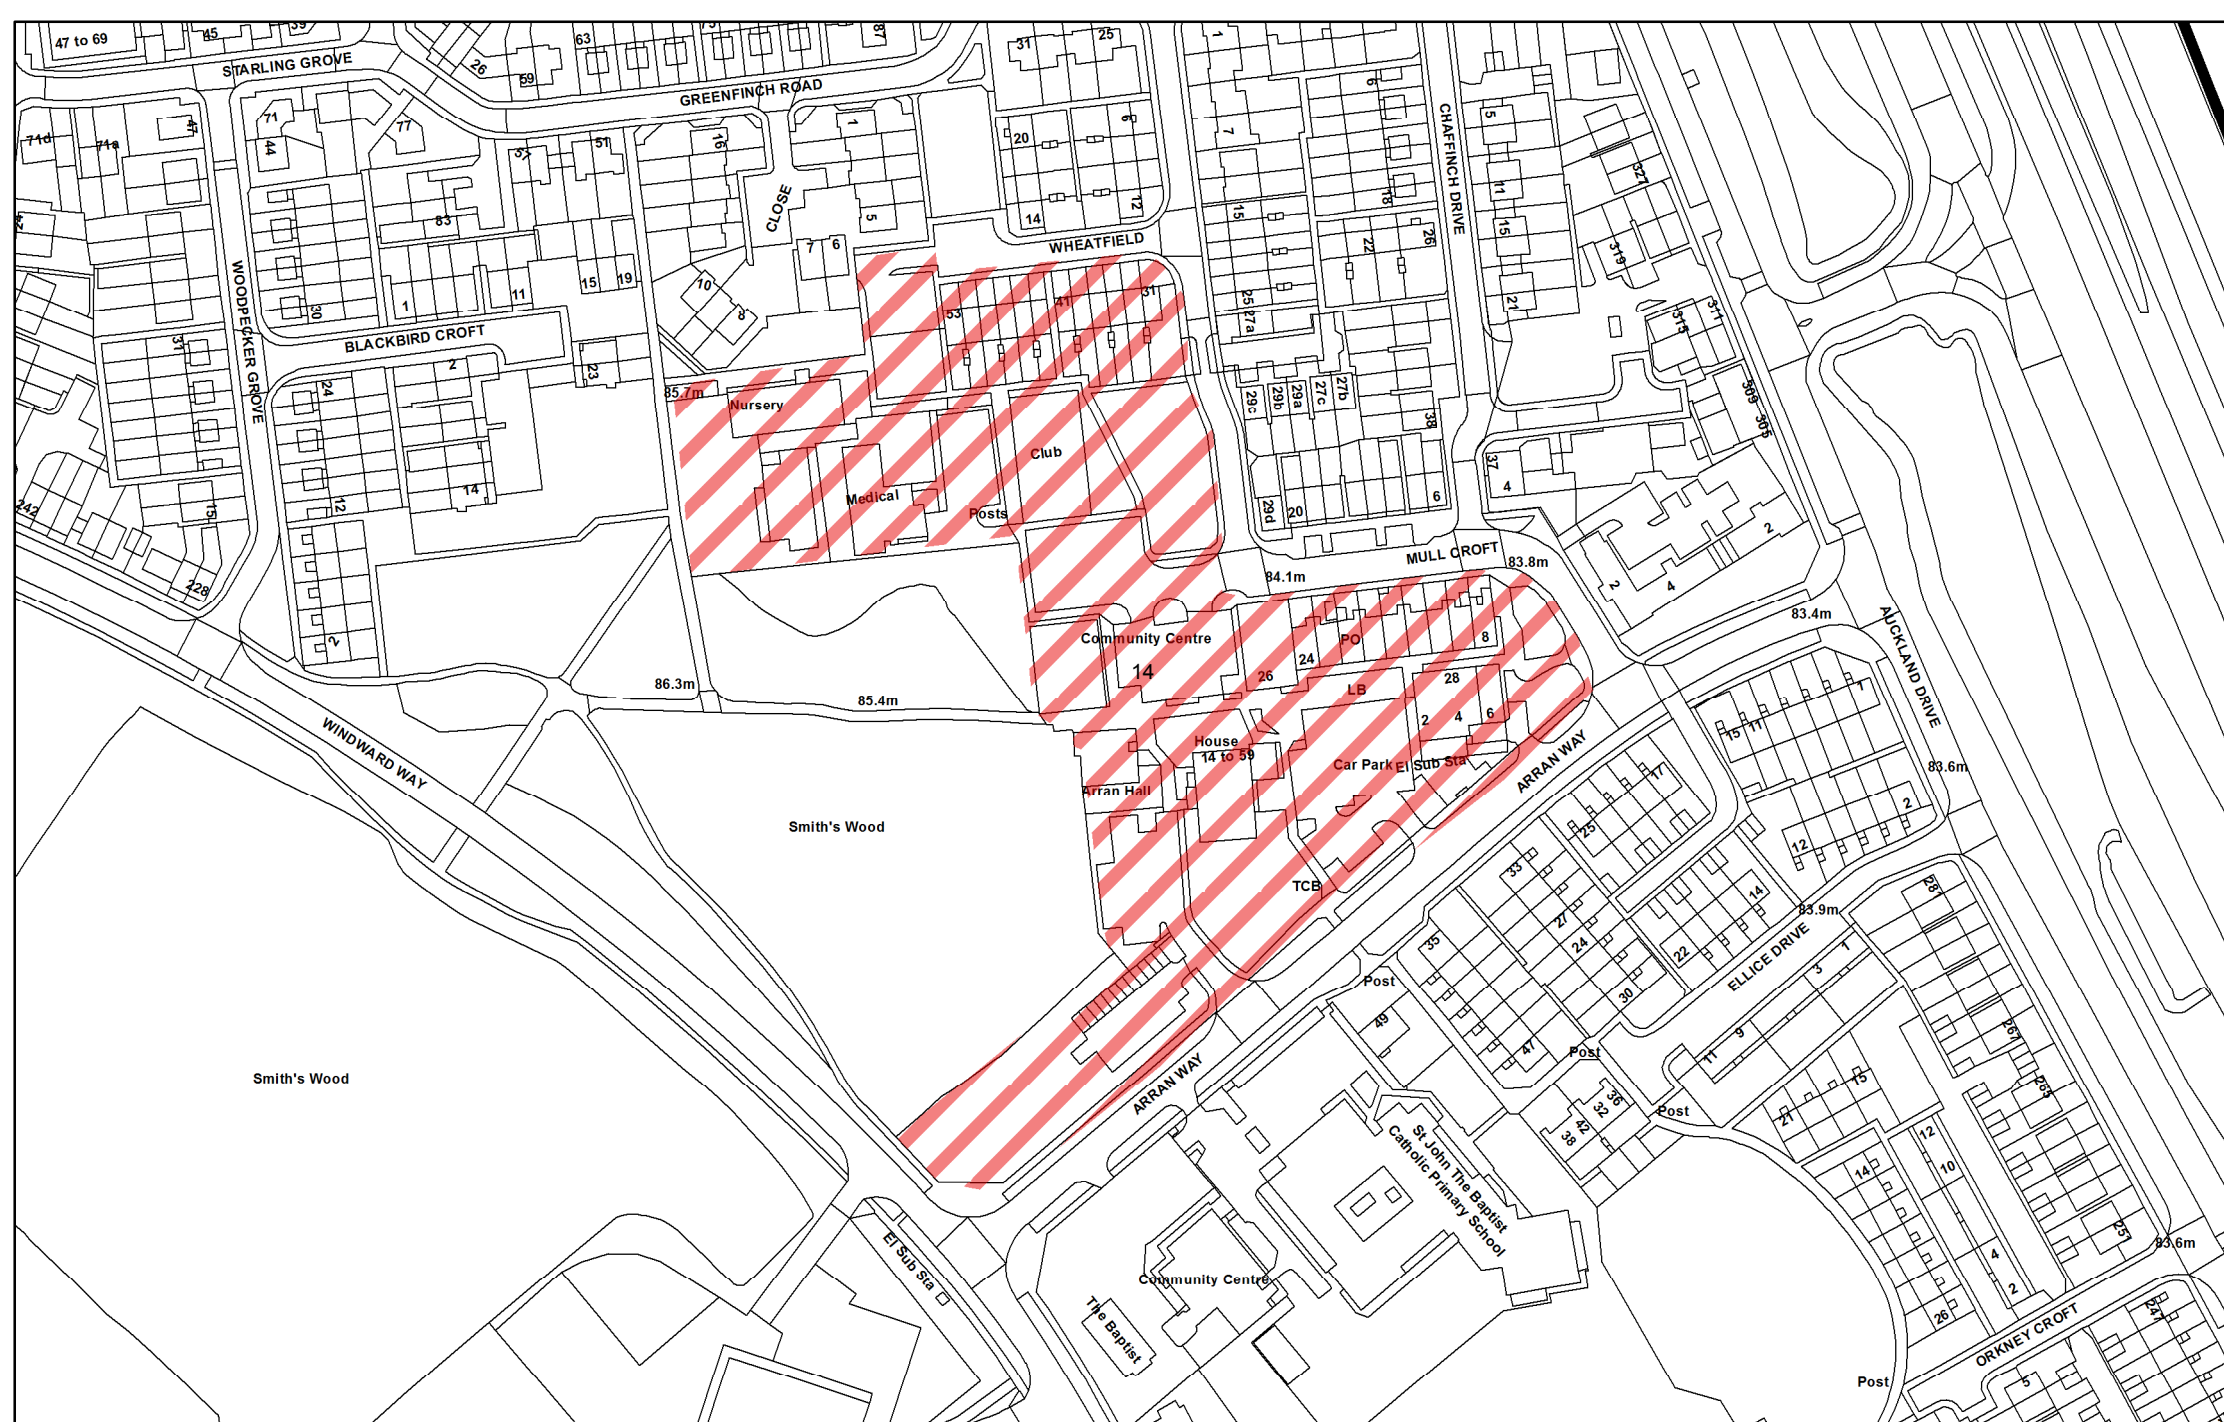



Proposed Housing Allocation 16 East of Solihull Solihull

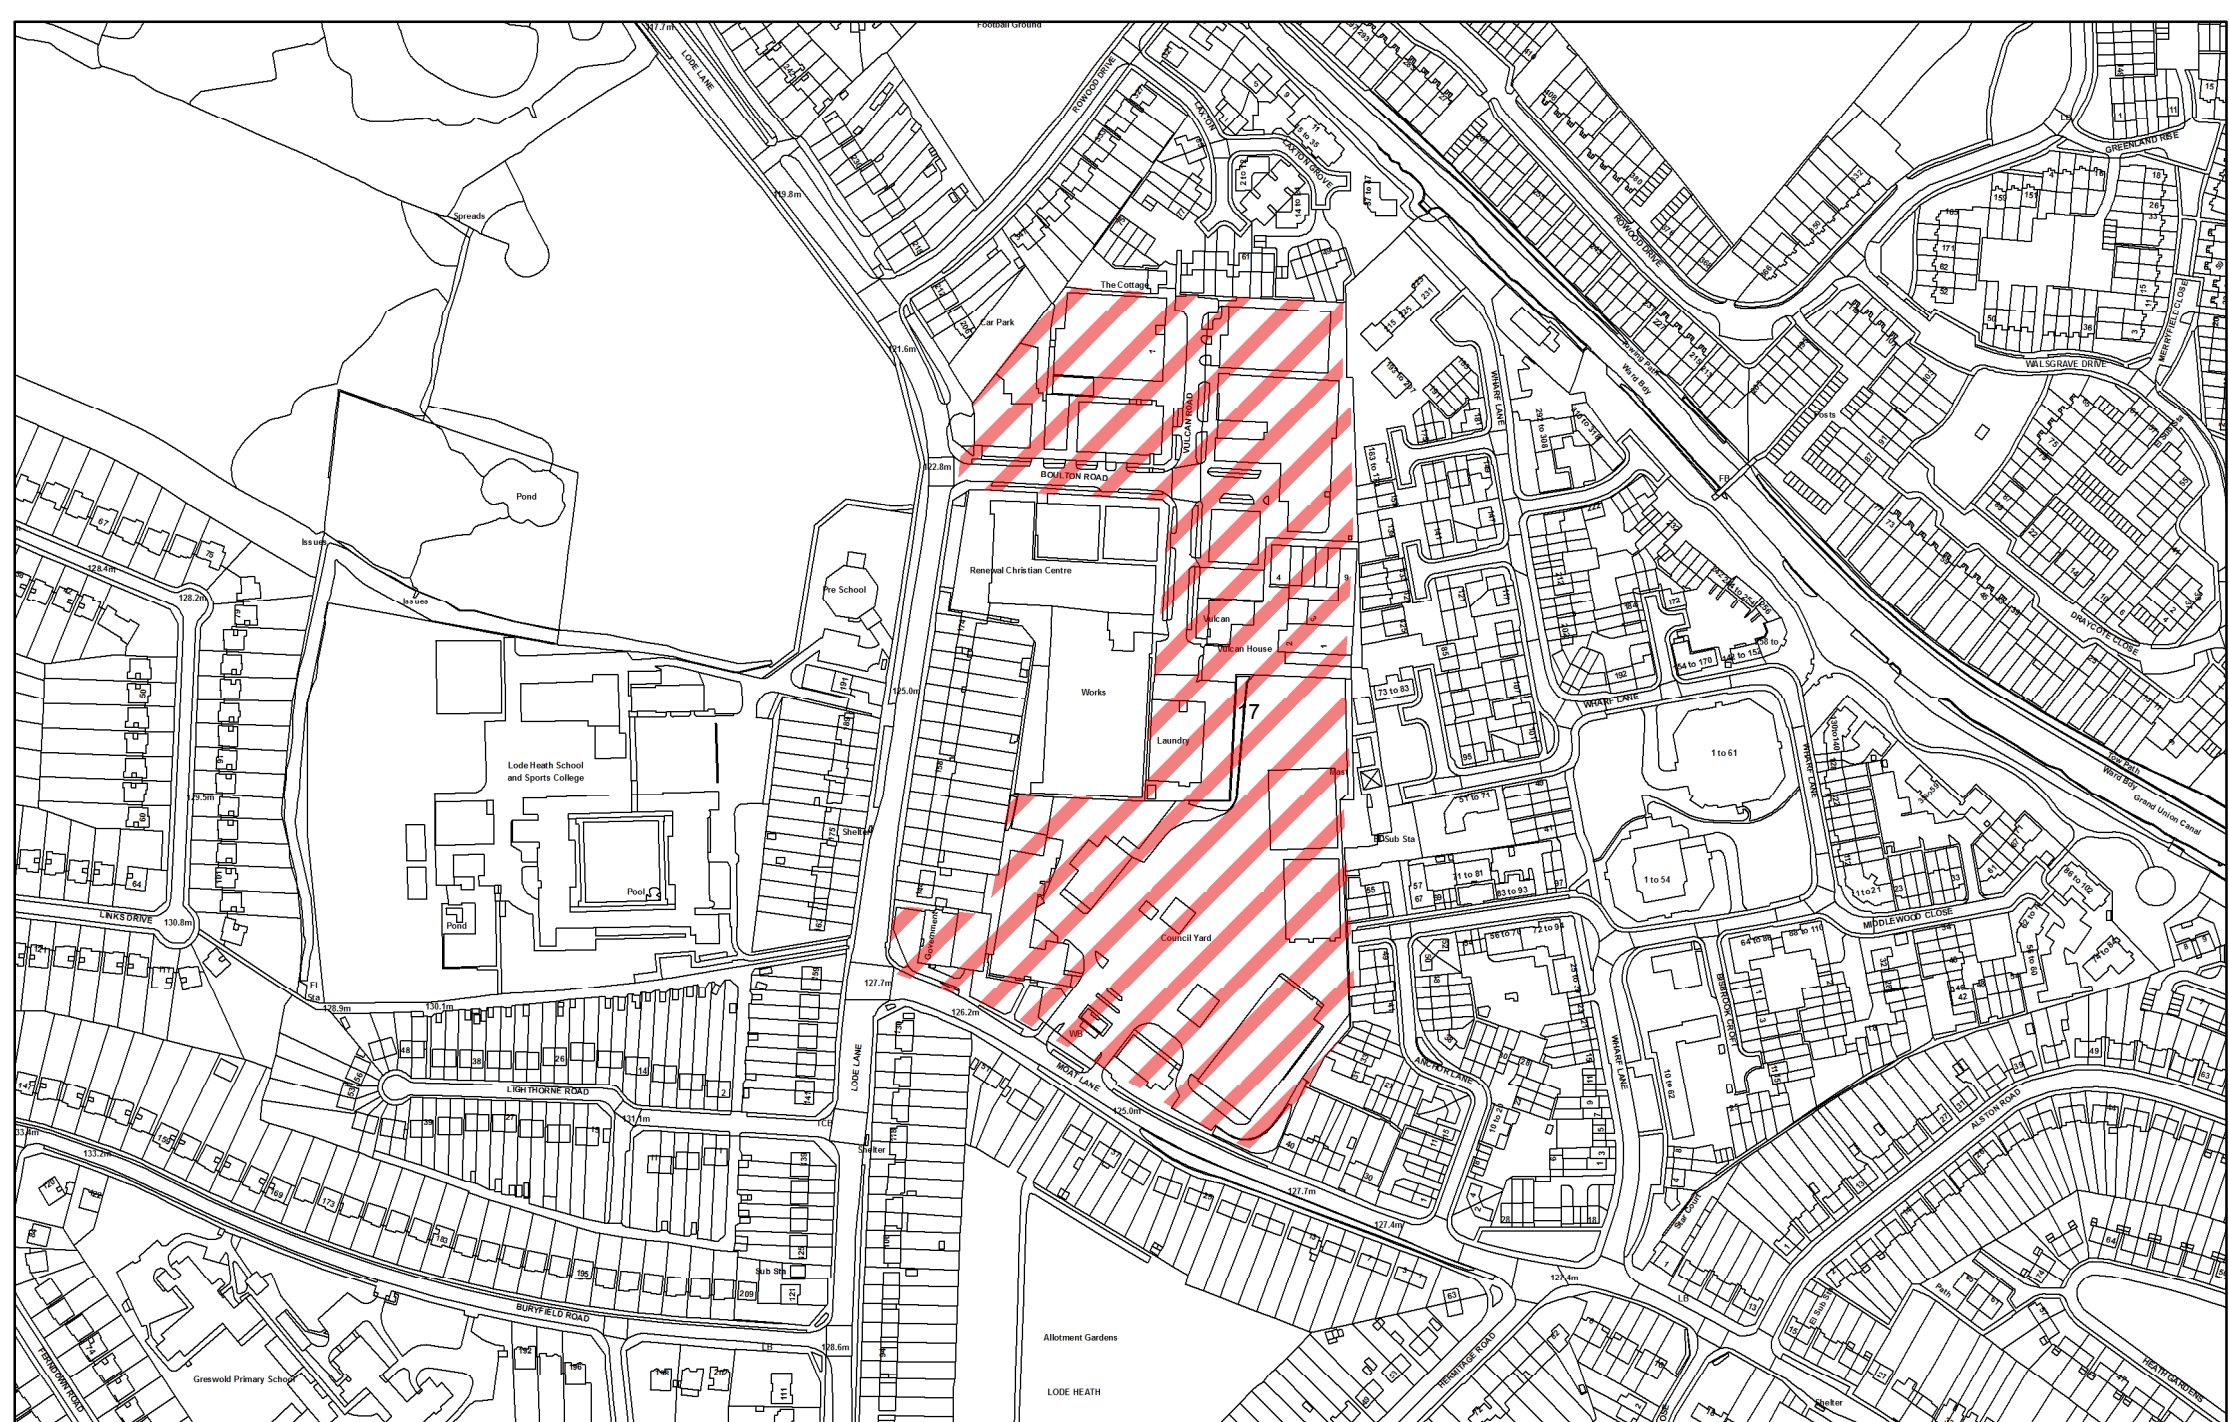

Solihull MBC Licence N° 100023139
Contains Ordnance Survey data
© Crown Copyright and database right 2016



Scale
1:3,500



Proposed Allocation



Solihull Borough Boundary

Proposed Housing Allocation 17
Moat Lane / Vulcan Road
Solihull



Solihull MBC Licence N° 100023139
Contains Ordnance Survey data
© Crown Copyright and database right 2016



Scale
1:2,000




Proposed Allocation



Solihull Borough Boundary

Proposed Housing Allocation 18
Sharmans Cross Road
Solihull

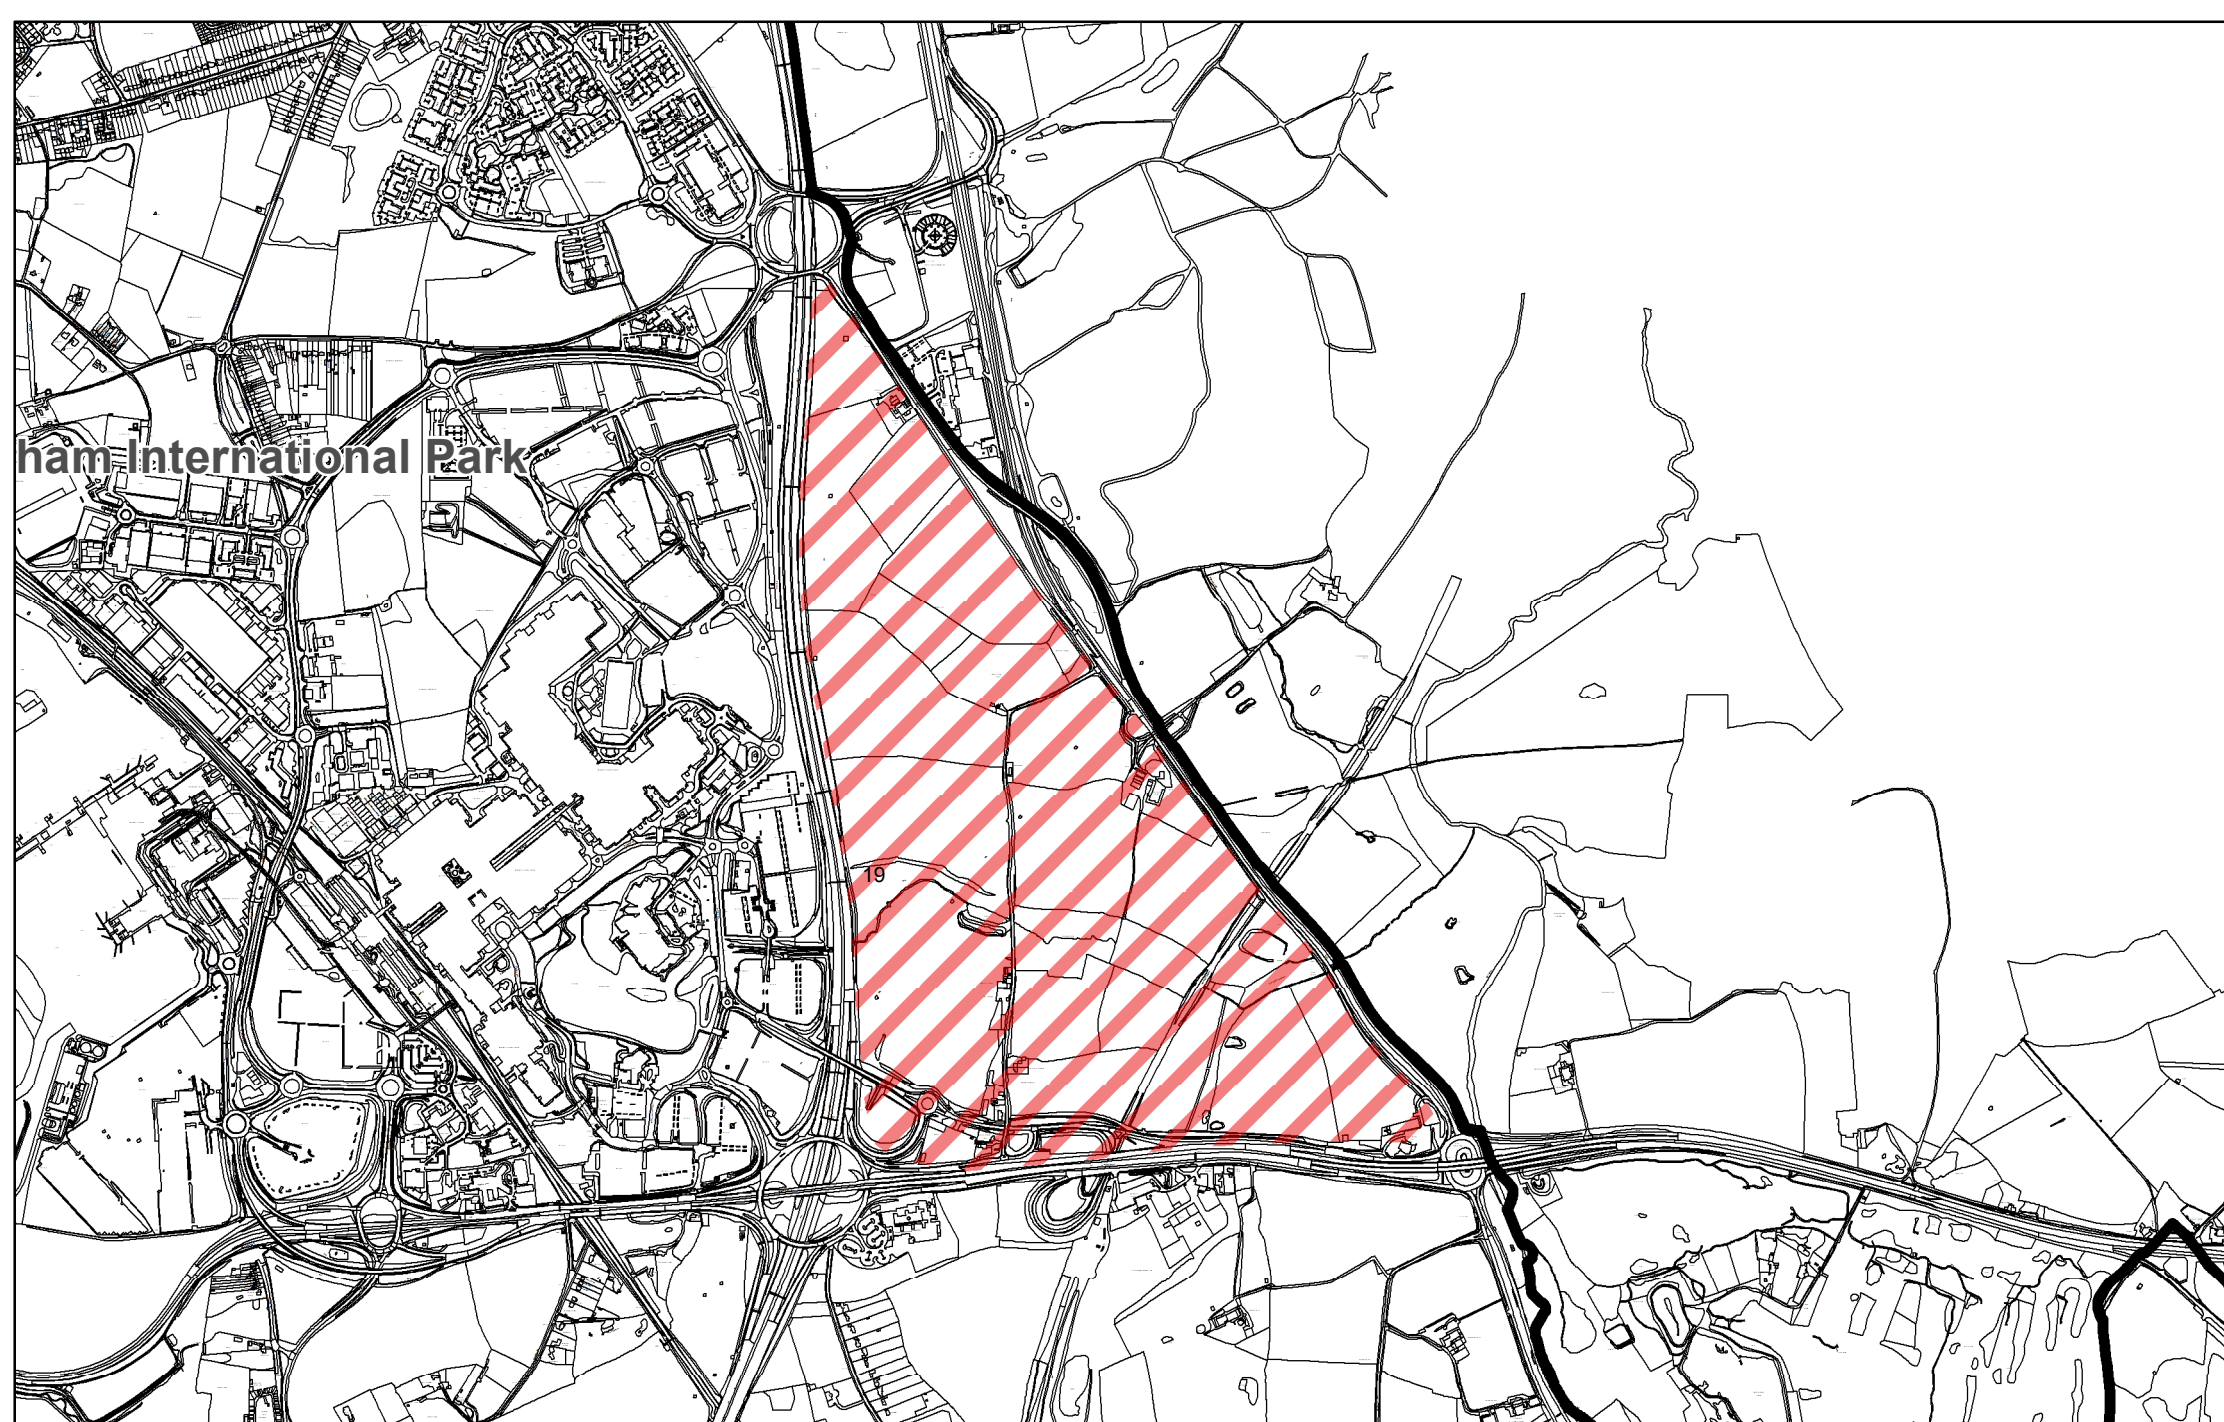



Birmingham International Park


Solihull MBC Licence N° 100023139
Contains Ordnance Survey data
© Crown Copyright and database right 2016



Scale
1:18,000

 Proposed Allocation
 Solihull Borough Boundary

Proposed Mixed Use Site 19
HS2 Interchange site
Solihull

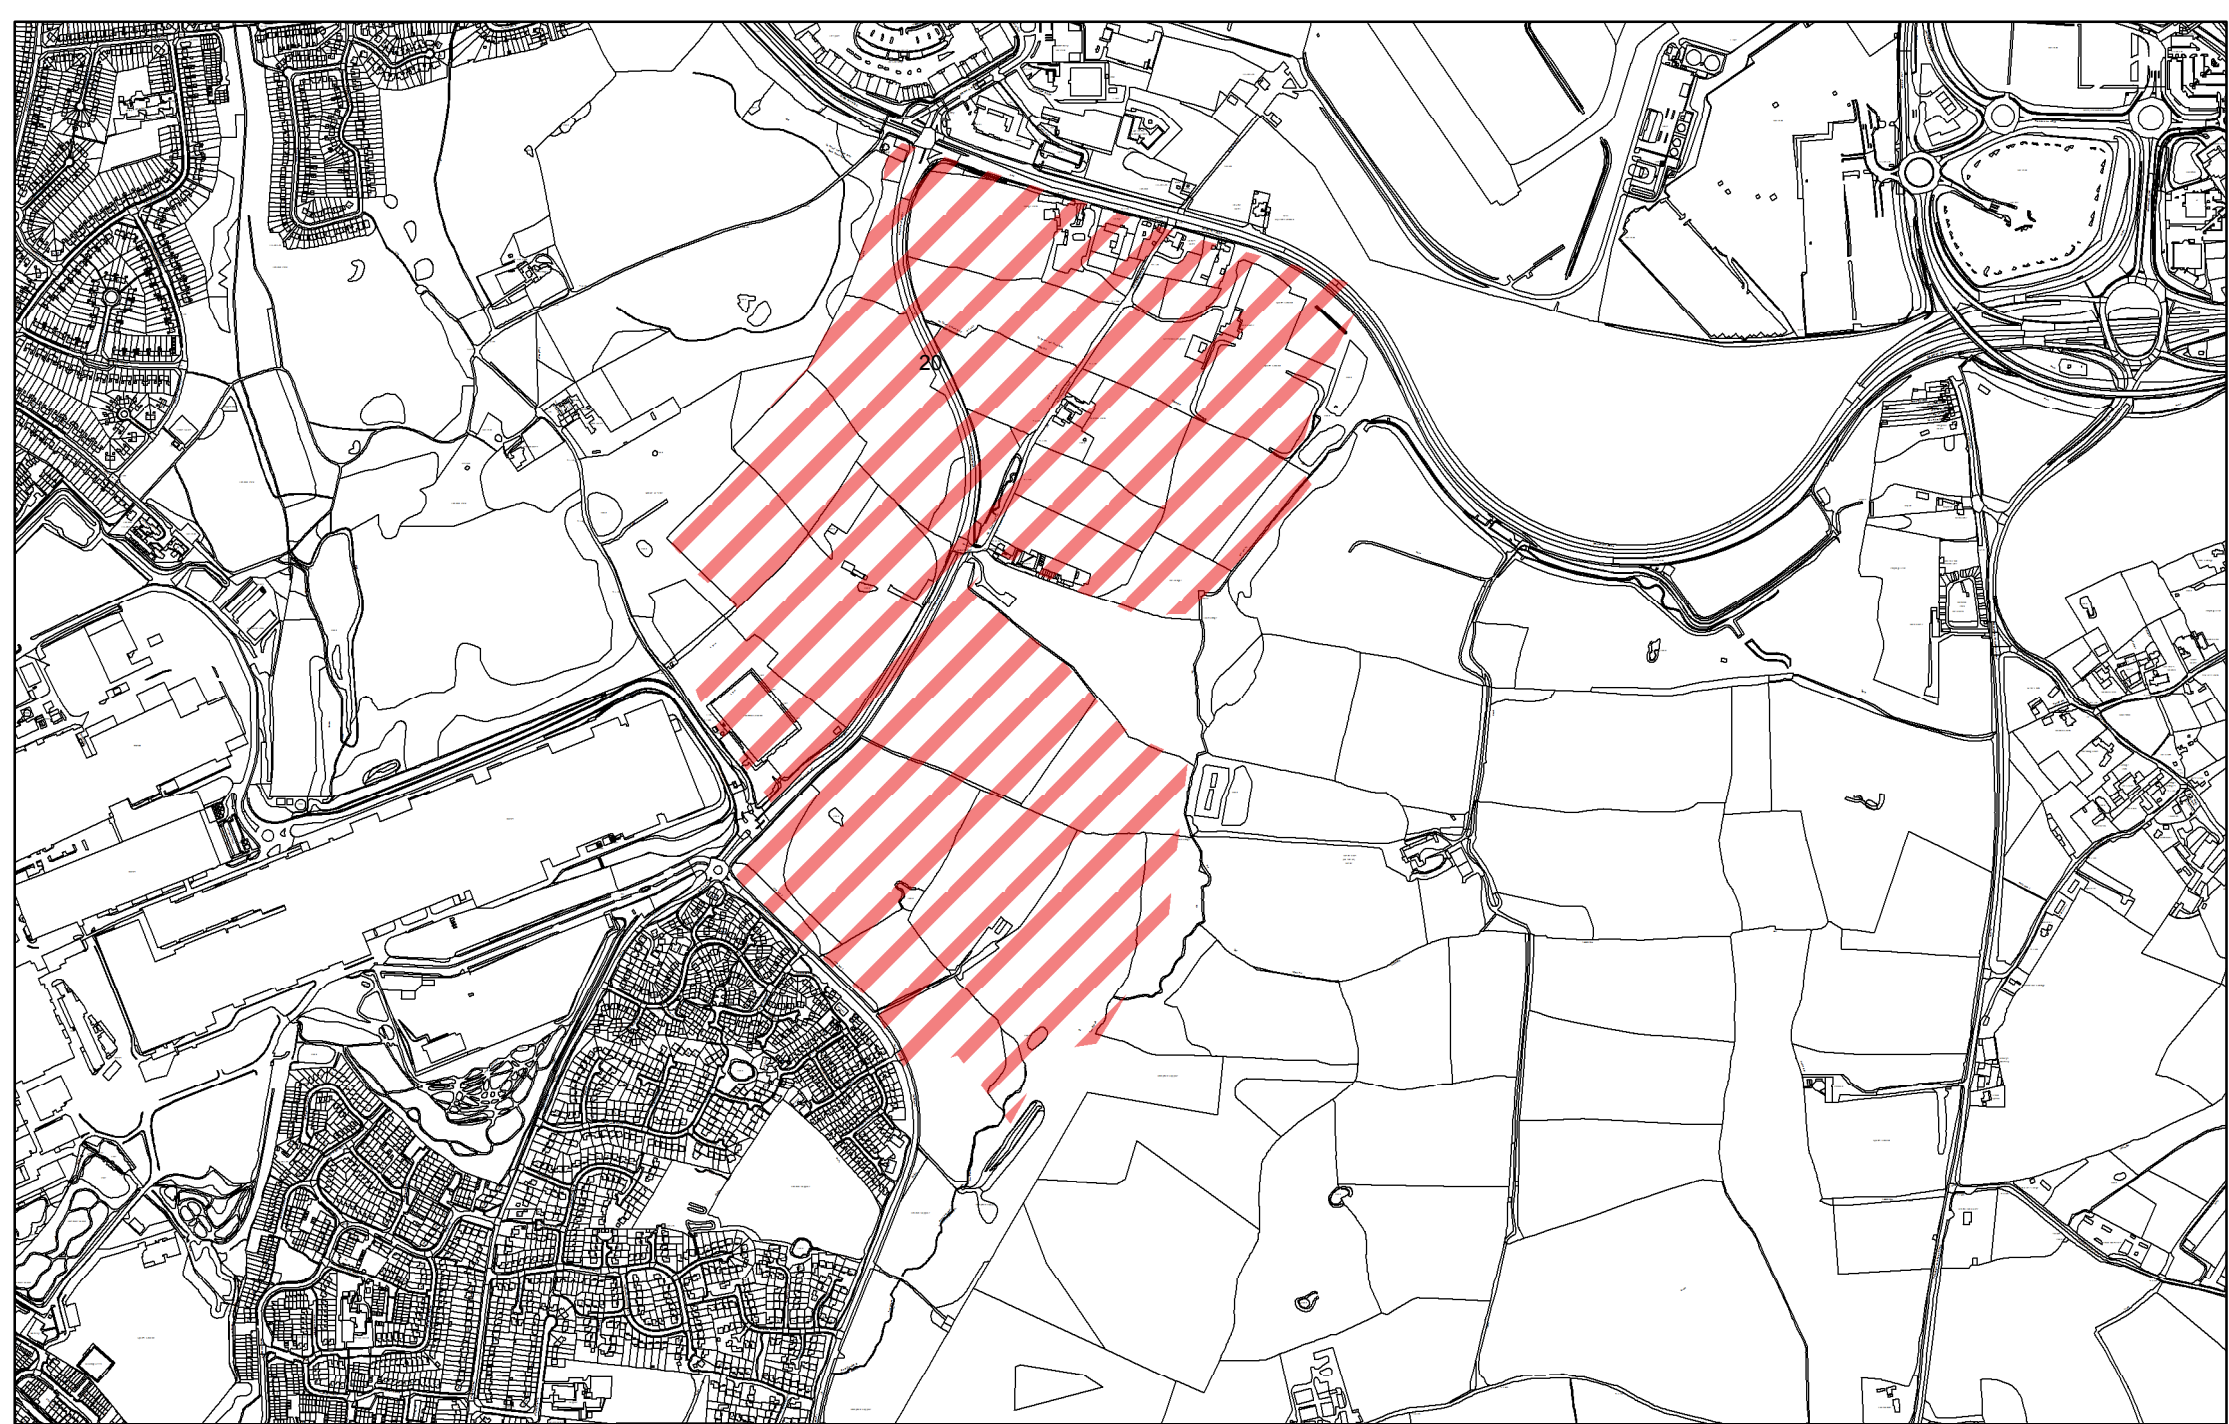

Solihull MBC Licence N° 100023139
Contains Ordnance Survey data
© Crown Copyright and database right 2016



Scale
1:12,000



Proposed Allocation



Solihull Borough Boundary

Proposed Employment Site 20
Land either side of Damson Parkway
Solihull