





STREET SCENE ELEVATION  
SCALE 1:200 @ A1

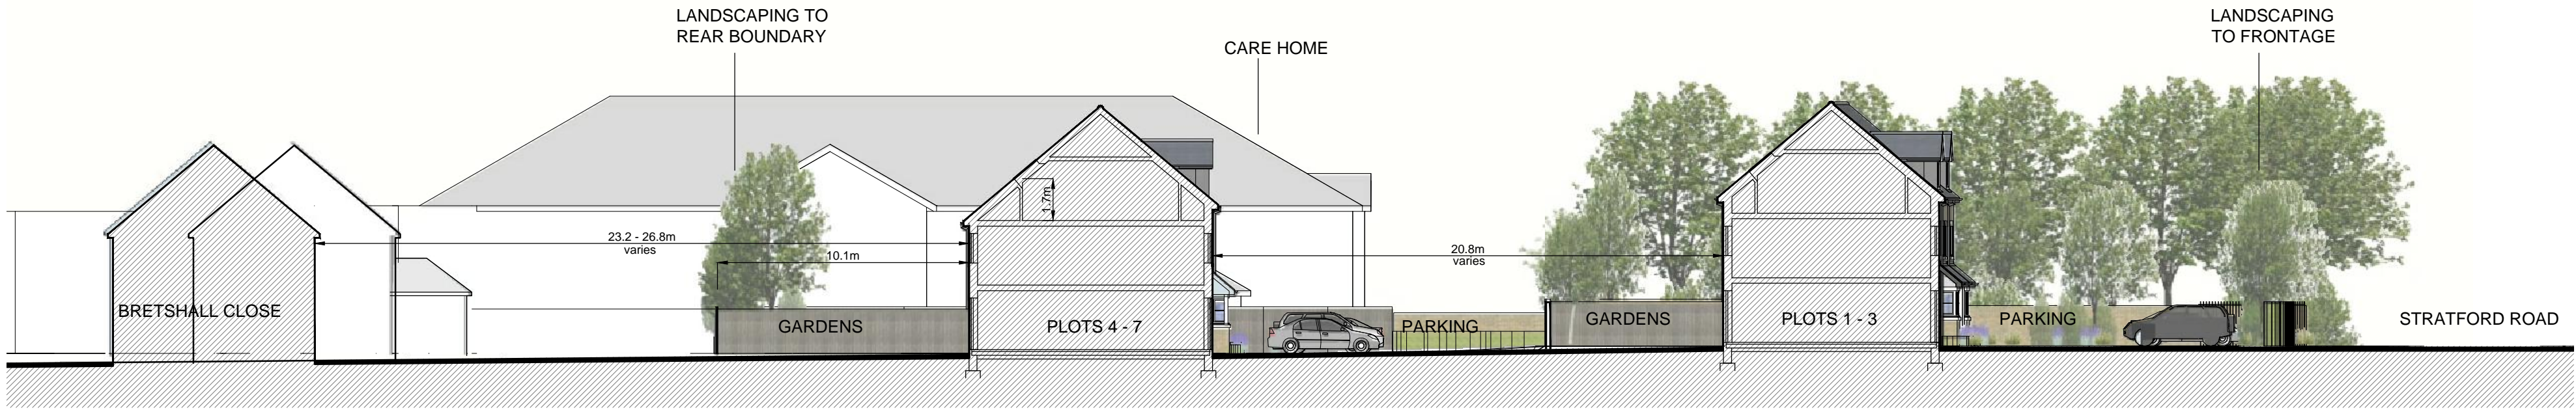



SITE SECTION A - A  
1:200



SITE SECTION B - B  
1:200

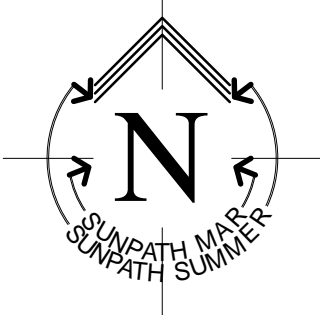

KEY PLAN  
1:500

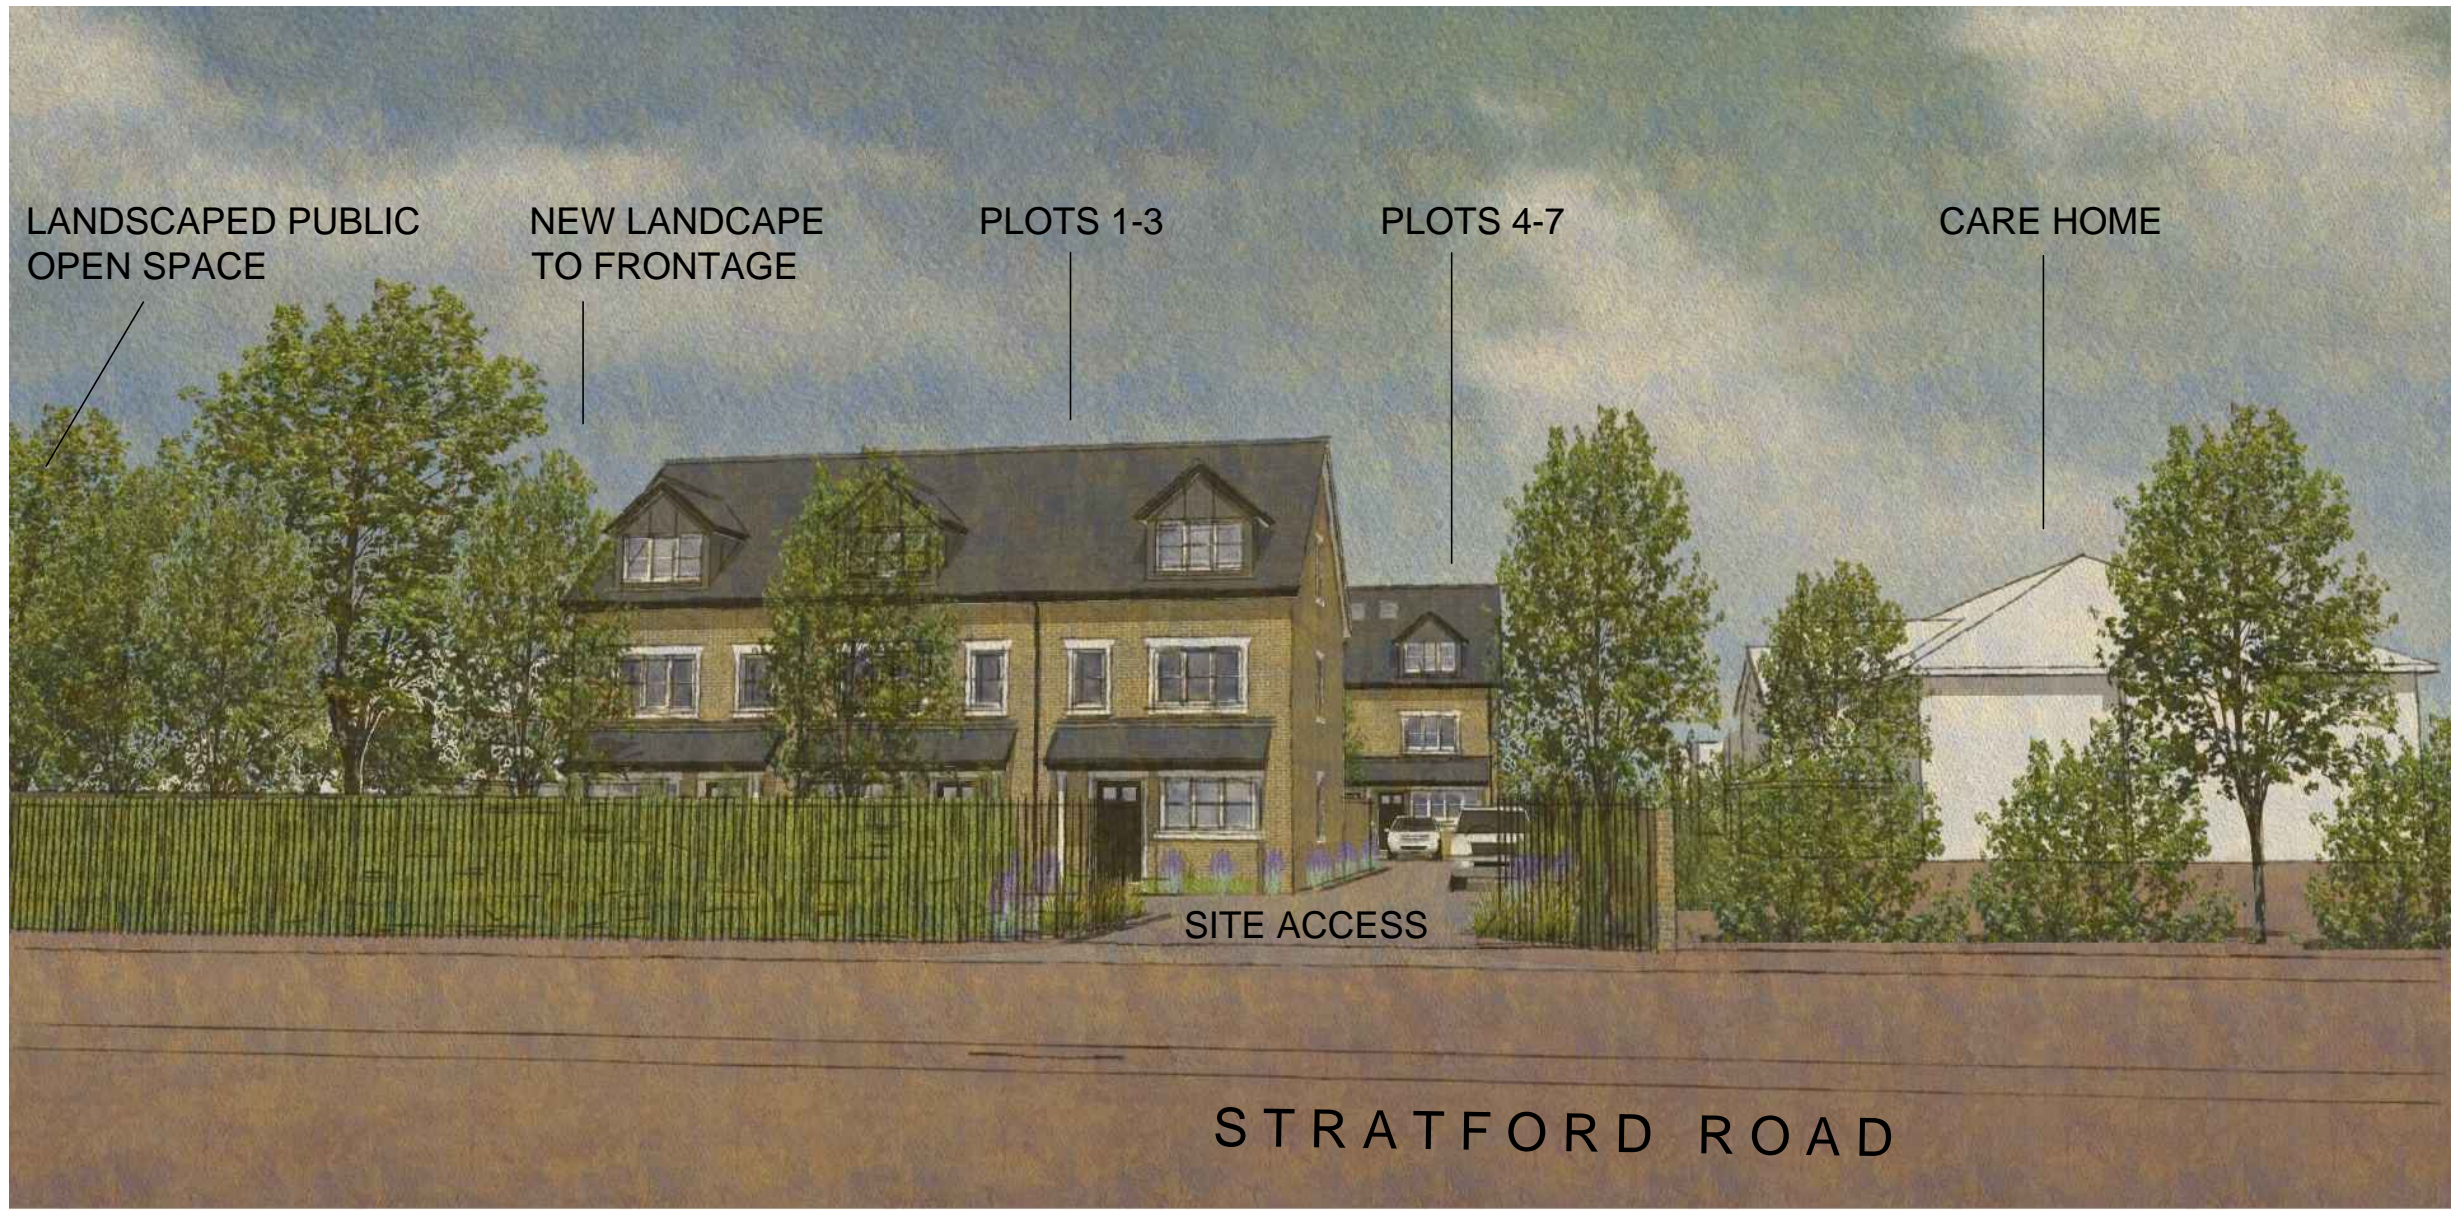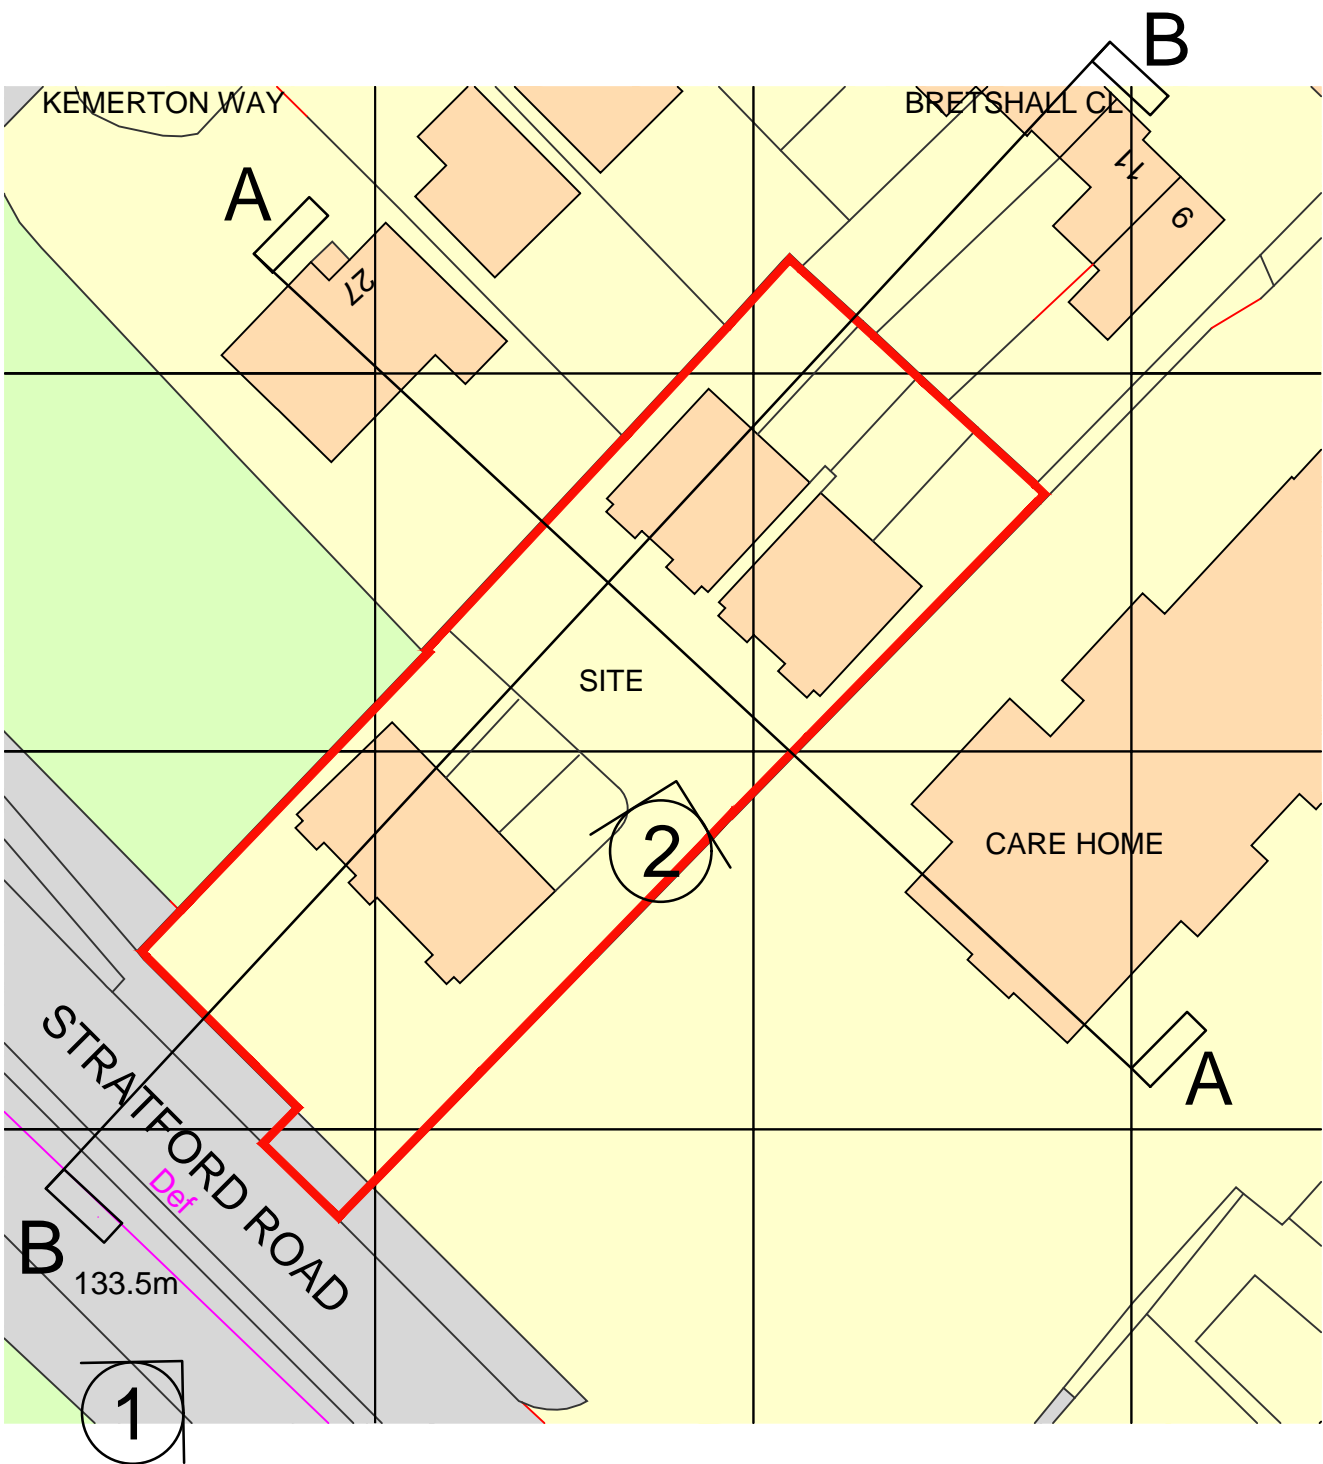

VIEW 1 - FROM STRATFORD ROAD



VIEW 2 - FROM COURTYARD, FRONTAGES OF PLOTS 4 - 7

## SKETCH VIEWS (NTS)

NOTE: REFER TO DRAWING 06 FOR FURTHER SKETCH VIEWS 3-8



revisions	rev.	date	revision notes	design	checked

drawing status

Planning Drawing  
job title  
1349-1351 STRATFORD ROAD,  
SHIRLEY, SOLIHULL  
FOR FIVE HOMES (SHIRLEY) LTD

drawing title  
SITE SECTIONS, ELEVATIONS &  
SKETCH VIEWS

fb Architecture Ltd.	Check all dimensions and verify on site. Report any errors or omissions.	drawn by	deg sheet size	scale	checked
first issued MAY 2020		MM	A1	AS	MM
job code 1485		drawing number 1485 - 05		NOTED	revision -



8 The Courtyard  
Roman Way  
Coleshill B46 1HQ  
telephone 01675 464810  
e-mail info@fbarchitecture.co.uk  
web www.fbarchitecture.co.uk