


VIEW 3 - FROM STRATFORD ROAD LOOKING NORTH



VIEW 4 - FROM STRATFORD ROAD LOOKING SOUTH

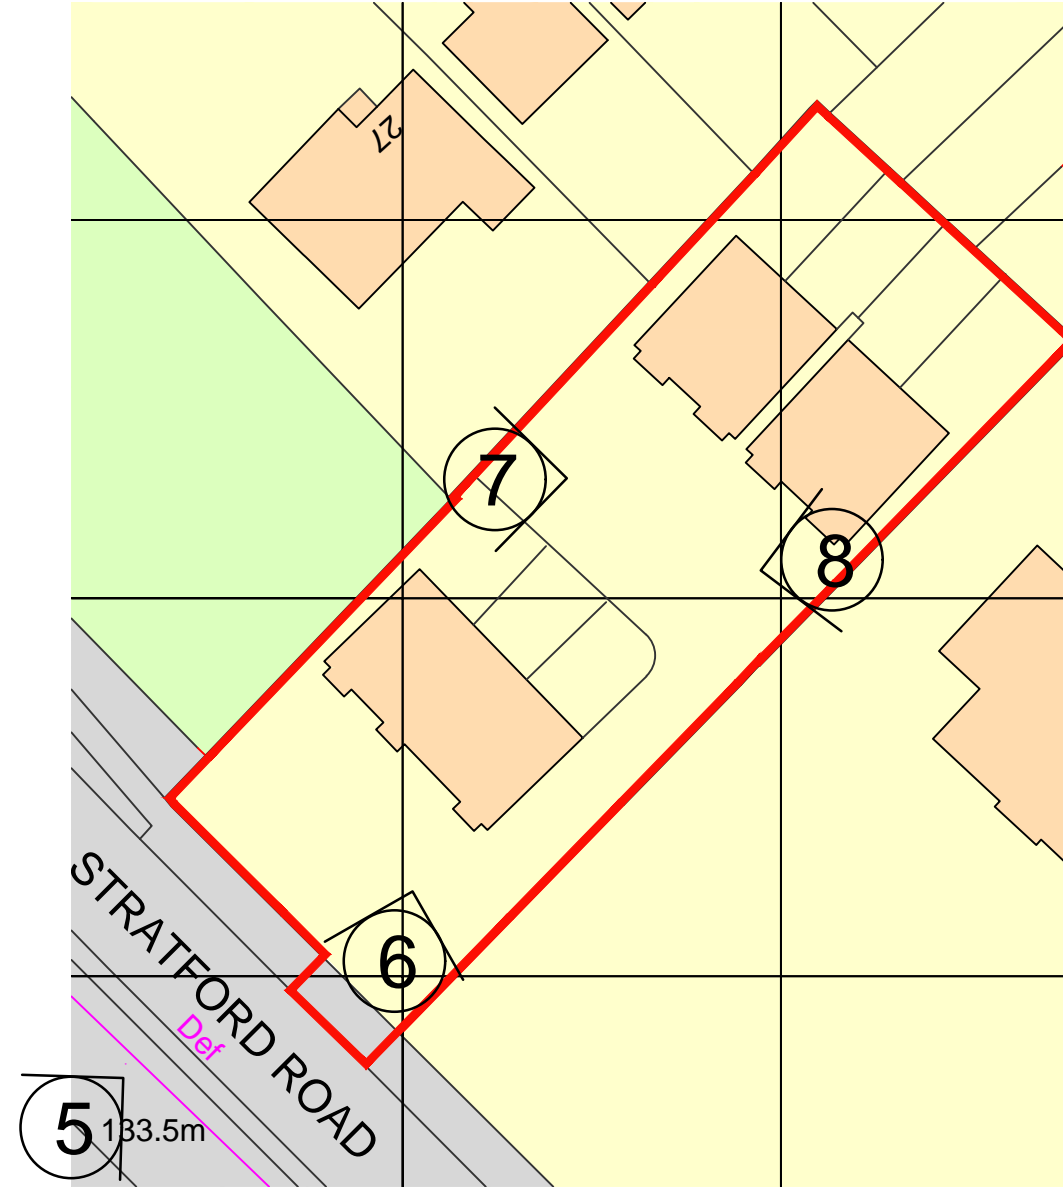

KEY PLAN (NTS)



VIEW 5 - STRATFORD ROAD FRONTAGE



VIEW 6 - FROM ENTRANCE TO DEVELOPMENT



VIEW 7 - FROM COURTYARD, FRONTAGES OF PLOTS 4-7



VIEW 8 - FROM COURTYARD, REAR OF PLOTS 1-3

SKETCH VIEWS (NTS) NOTE: REFER TO DRAWING 05 FOR SKETCH VIEWS 1 & 2


revisions		revision notes		design	checked
rev.	date			change	

drawing status
Planning Drawing

job title
1349-1351 STRATFORD ROAD,
SHIRLEY, SOLIHULL
FOR FIVE HOMES (SHIRLEY) LTD

drawing title
SKETCH VIEWS

fb Architecture Ltd.		Check all dimensions and verify on site. Report any errors or omissions.			
first issued MAY 2020	drawn by MM	dag sheet size A1	scale NTS	checked MM	revision -
job code 1485	drawing number 1485 - 06				



fb Architecture

8 The Courtyard
Roman Way
Coleshill B46 1HQ

telephone 01675 464810
e-mail info@fbarchitecture.co.uk
web www.fbarchitecture.co.uk