


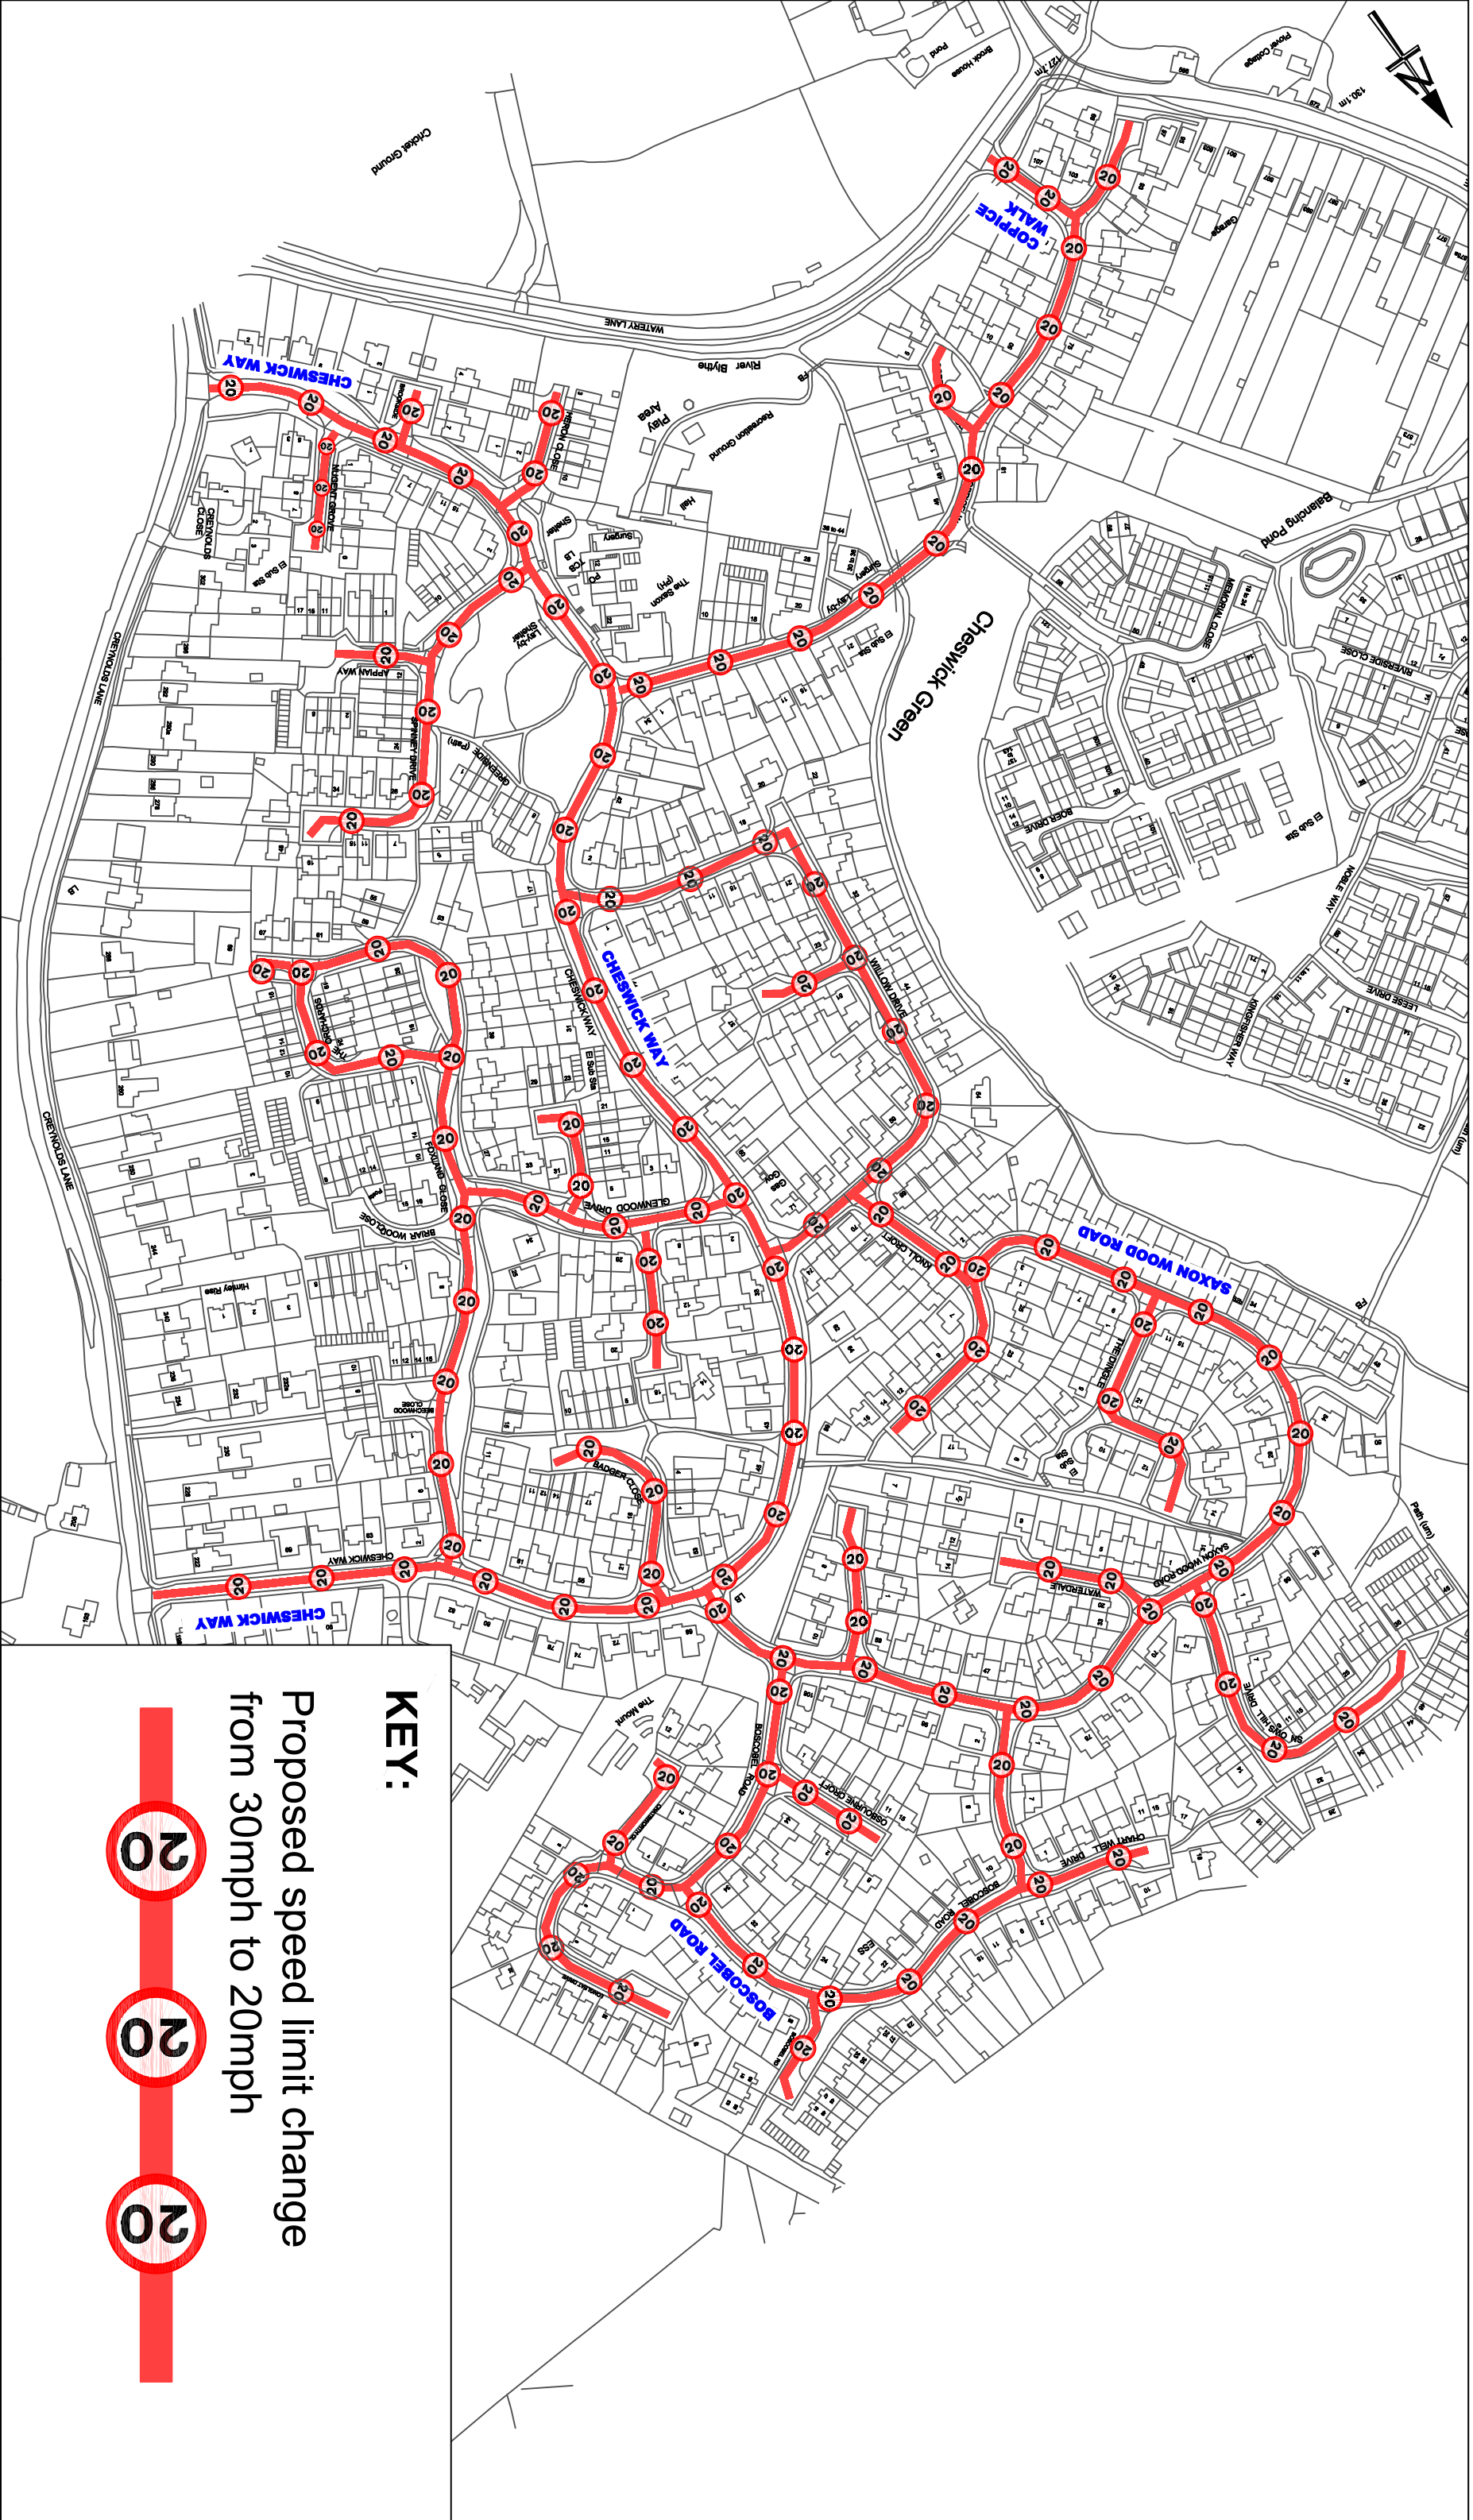

Solihull MBC Licence N° 100023139
Contains Ordnance Survey data
© Crown Copyright and database right 2021

ECONOMY & INFRASTRUCTURE DIRECTORATE
HIGHWAY SERVICES
COUNCIL HOUSE
SOLIHULL
WEST MIDLANDS B91 3QT

NOTES:

PROPOSED 20mph SPEED LIMITS
CHESWICK GREEN

KEY:

Proposed speed limit change
from 30mph to 20mph

DRAWING No.	REVISION
8956/1	

JOB No.	DATE
	15/12/2021

SCALE	DESIGNED/DRAWN BY
NTS	SJH

COMPUTER FILE No.	CHECKED BY
	DK